


PLAN

ELECTRICAL KEY	
S	SINGLE POLE SWITCH
S ₃	THREE WAY SWITCH
○	CEILING OUTLET
○	WALL OUTLET
○	FLUORESCENT OUTLET
○	DUPLEX CONVENIENCE OUTLET
○	GROUND-WATERPROOF OUTLET
○	SPECIAL PURPOSE OUTLET
○	WATER HEATER OUTLET
○	WALL PANEL
○	PULL CHAIN OUTLET

VTR = VENT THRU ROOF
 HTR = HEATER
 WH = WATER HEATER
 DW = DISHWASHER

WINDOW SCHEDULE			
MARK	SIZE	TYPE	QUANTITY
A	2'-0" x 4'-2"	ALUMINUM AWNING	6
B	4'-0" x 4'-2"	FIXED GLASS	1
C	3'-0" x 4'-2"	ALUMINUM AWNING	3
D	3'-0" x 3'-4"	ALUMINUM AWNING	1
E	2'-8" x 4'-2"	ALUMINUM AWNING	2
F	2'-4" x 4'-2"	ALUMINUM AWNING	2
G	2'-4" x 3'-4"	ALUMINUM AWNING	1

DOOR SCHEDULE			
MARK	SIZE	TYPE	QUANTITY
1	3'-0" x 6'-8"	SOLID CORE WOOD - EXTERIOR	2
2	3'-0" x 6'-8"	HOLLOW CORE WOOD - INTERIOR	4
3	5'-0" x 6'-8"	WOOD SLIDING	1
4	6'-0" x 6'-8"	WOOD BIFOLD	2
5	4'-0" x 6'-8"	HOLLOW CORE - INTERIOR	1
6	2'-0" x 6'-8"	HOLLOW CORE - INTERIOR	2
7	1'-9" x 6'-8"	WOOD BIFOLD	1
8	3'-0" x 6'-8"	SOLID CORE SLIDING - EXTERIOR	1
9	2'-4" x 6'-8"	HOLLOW CORE - INTERIOR	1

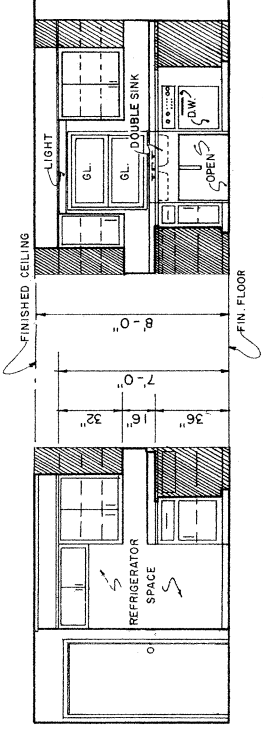

KITCHEN ELEVATION A

KITCHEN ELEVATION B

NOTE: CONSULT LOCAL BUILDING CODE
 AUTHORITIES BEFORE STARTING
 ANY TYPE OF CONSTRUCTION.
 FOR COLD CLIMATES, 8" OF
 INSULATION (R-28) IS
 SUGGESTED FOR THE CEILING.


SCALE: 1/4" = 1'-0" UNLESS OTHERWISE NOTED.
 BASED ON: UNIVERSITY OF FLORIDA PLAN NO. 7167-R




THREE BEDROOM HOUSE
 FOR THE HANDICAPPED

FLA. '76 7211 SHEET 1 OF 4

REVISED 6/83

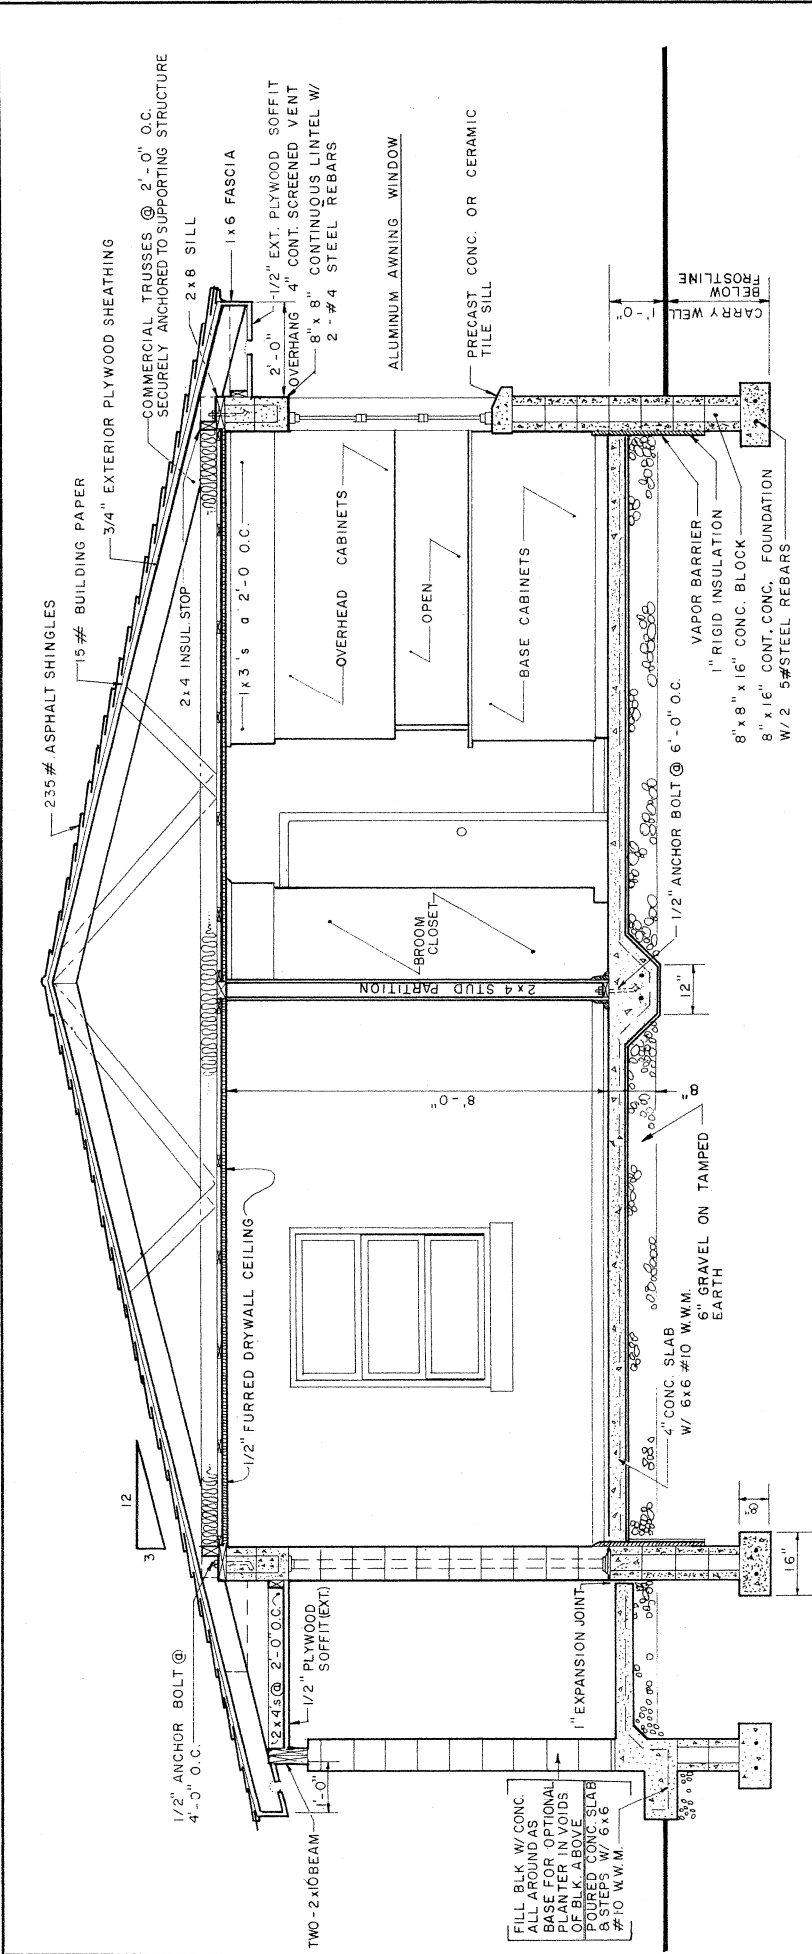


SECTION
SCALE: 1/2" = 1'-0"

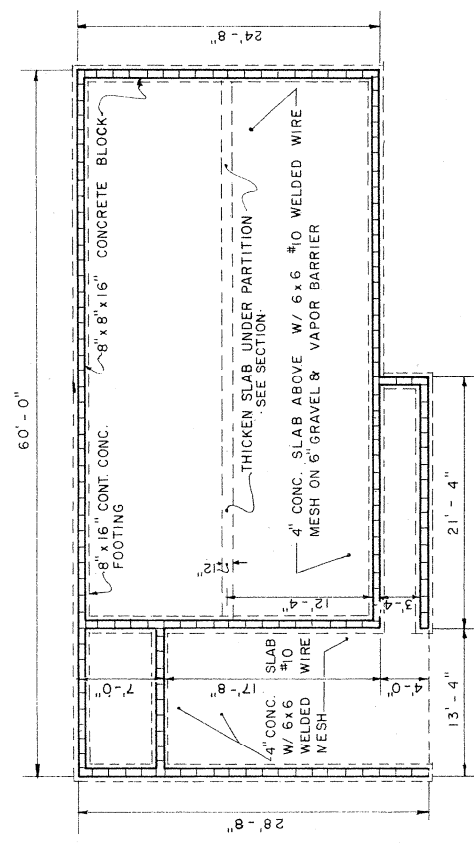


FOUNDATION PLAN
SCALE: 1/8" = 1'-0"



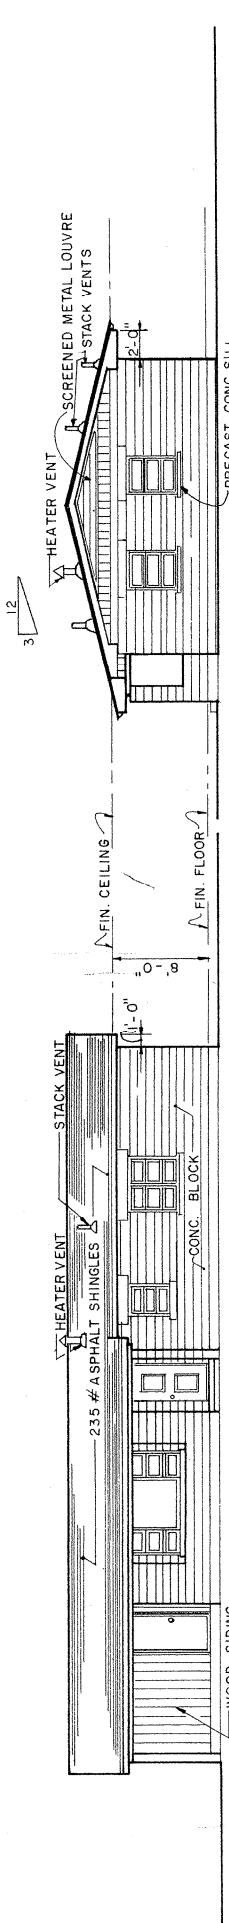

FRONT ELEVATION


REAR ELEVATION

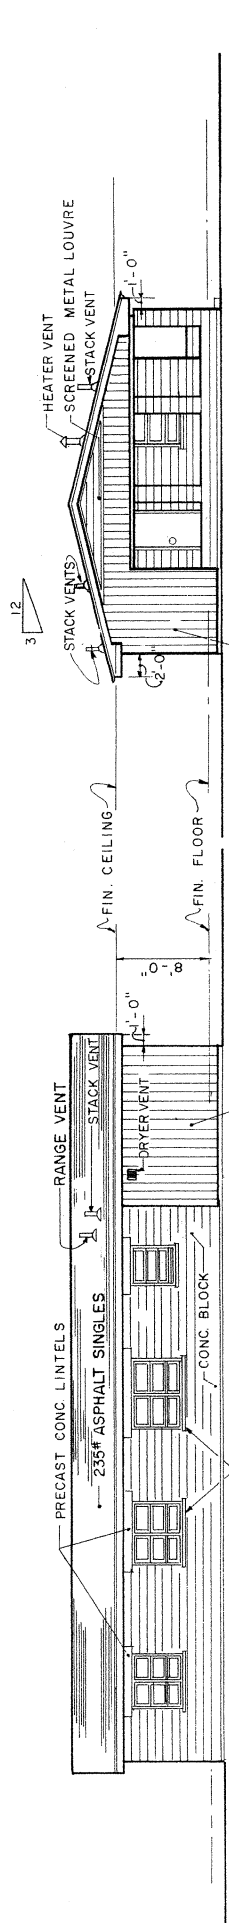

RIGHT ELEVATION

LEFT ELEVATION

SCALE: 1/8" = 1'-0"

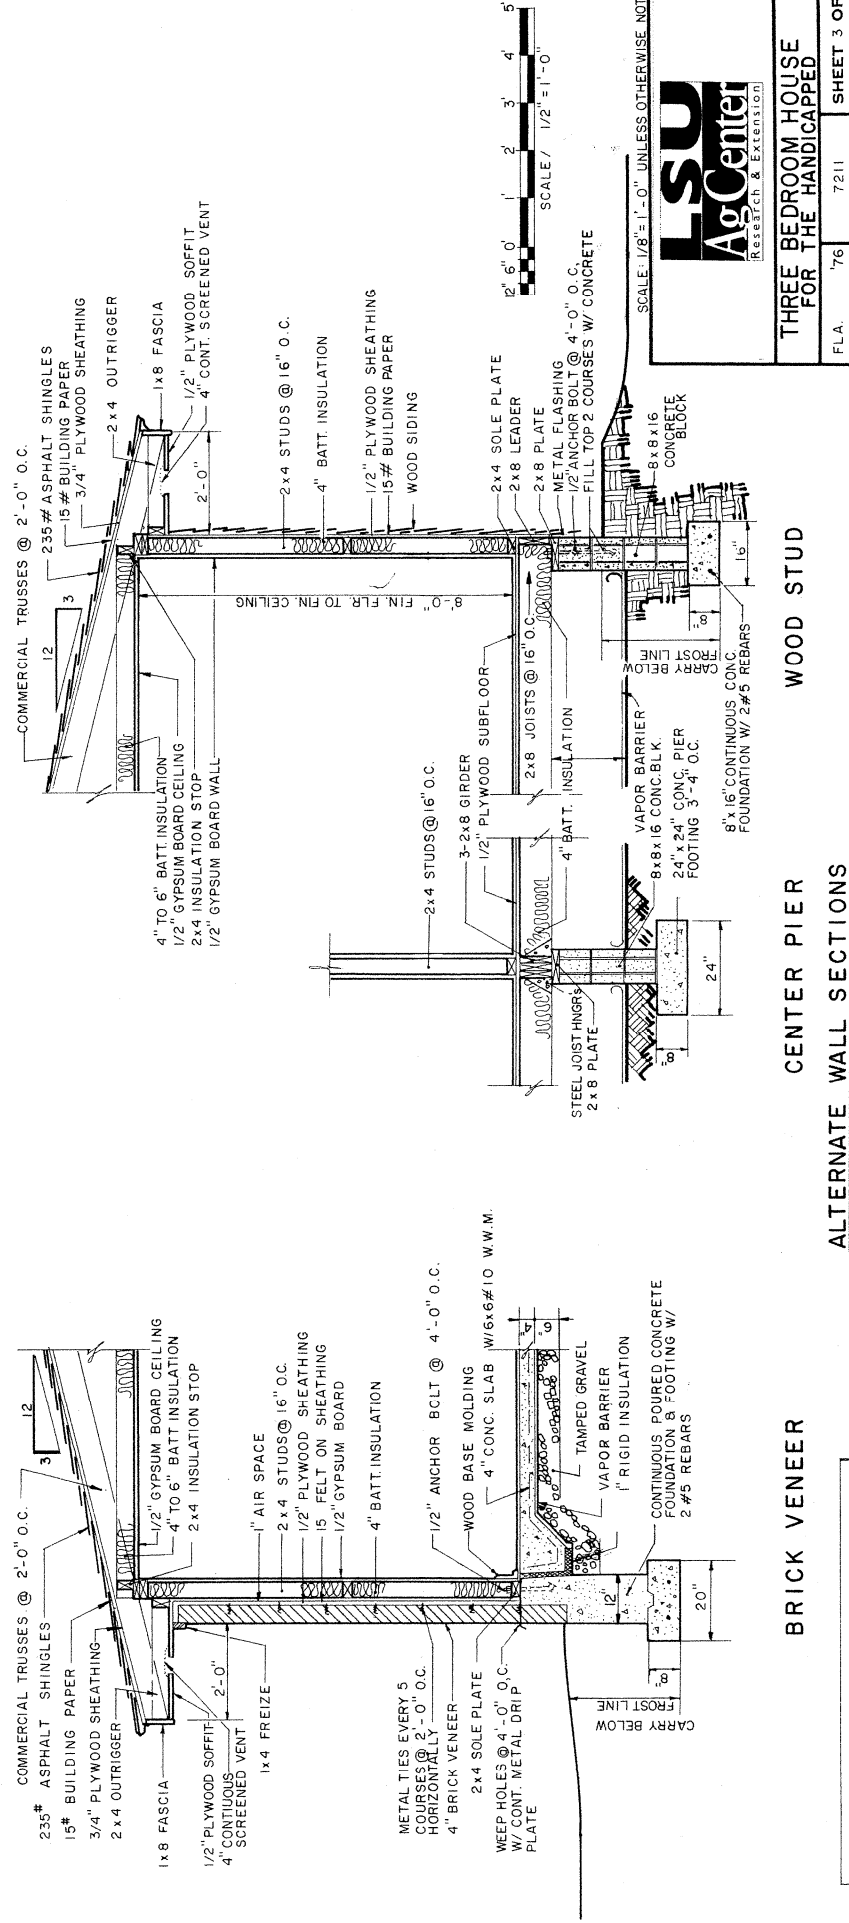

NOTE: ALL PLYWOOD IS TO BE EXTERIOR GRADE

BRICK VENEER

CENTER PIER

WOOD STUD

ALTERNATE WALL SECTIONS


SCALE: 1/2" = 1'-0"



THREE BEDROOM HOUSE FOR THE HANDICAPPED


FLA. 76 7211 SHEET 3 OF 4

SCALE: 1/8" = 1'-0" UNLESS OTHERWISE NOTED.

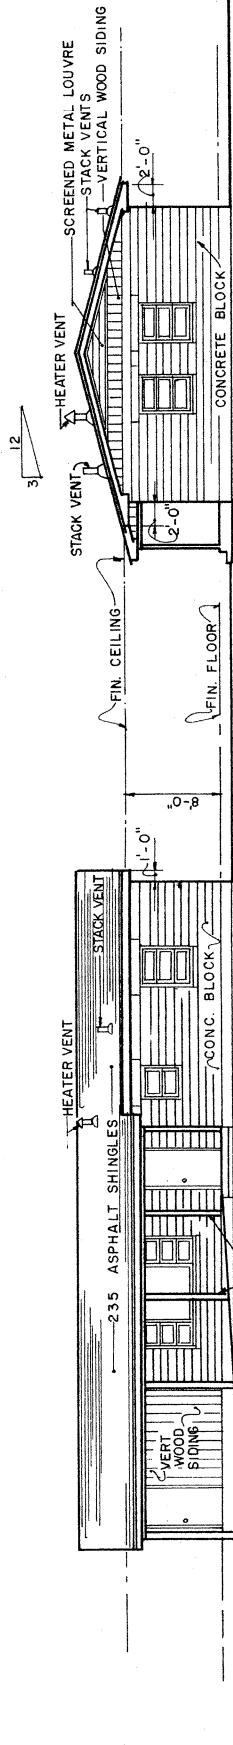

FRONT ELEVATION


RIGHT ELEVATION

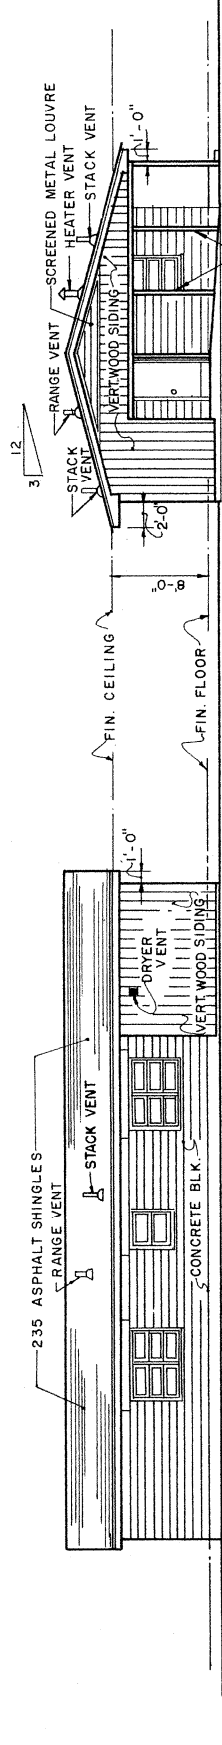

REAR ELEVATION

LEFT ELEVATION

ALTERNATE ELEVATIONS

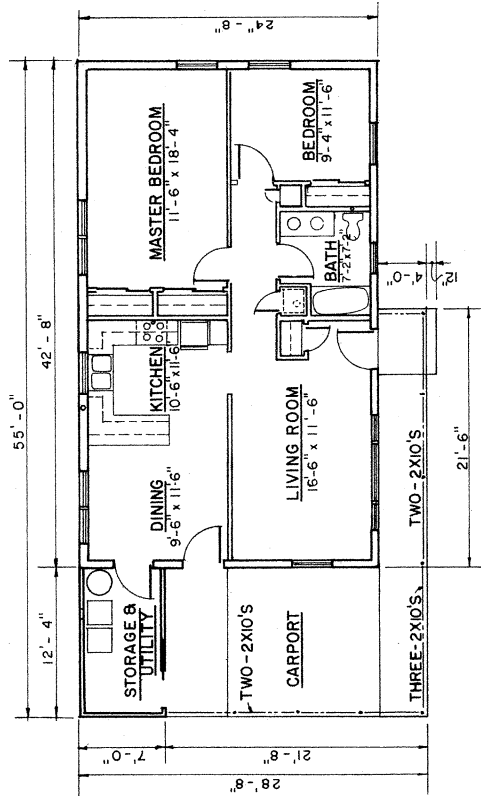

ALTERNATE PLAN

SCALE: 1/8" = 1'-0" UNLESS OTHERWISE NOTED.



THREE BEDROOM HOUSE FOR THE HANDICAPPED

FLA. 76 7211 SHEET 4 OF 4

REVISED 6/83