



SIDE FRAMING
SCALE: 3/16" = 1'-0"

SECTION AT "A-A"
SCALE: 1/4" = 1'-0"


NOTE: DISTANCE FROM STANCHION TO GUTTER EDGE EQUALS THAT FROM THE COW'S SHOULDER TO HER TAIL PLUS 6"

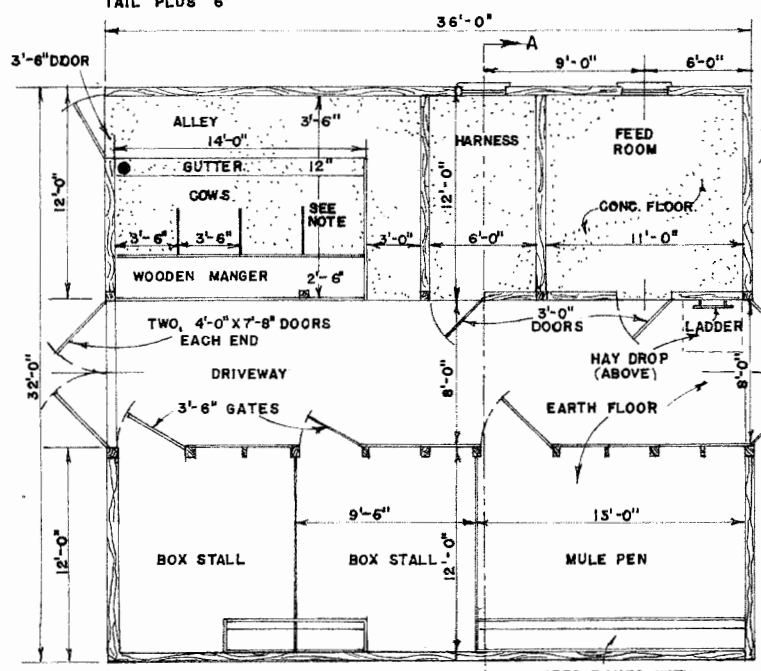


FLOOR PLAN
SCALE: 3/16" = 1'-0"

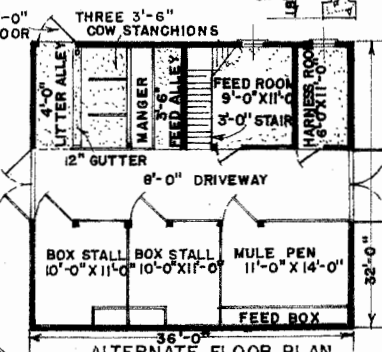


ALTERNATE FLOOR PLAN
SCALE: 3/32" = 1'-0"

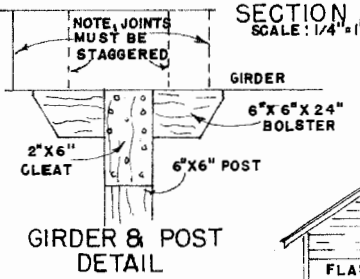


GIRDER & POST DETAIL

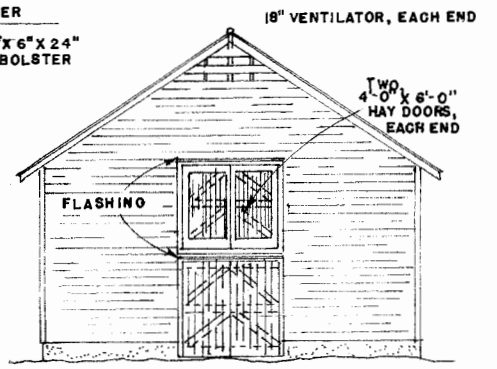

END ELEVATION
SCALE: 1/8" = 1'-0"

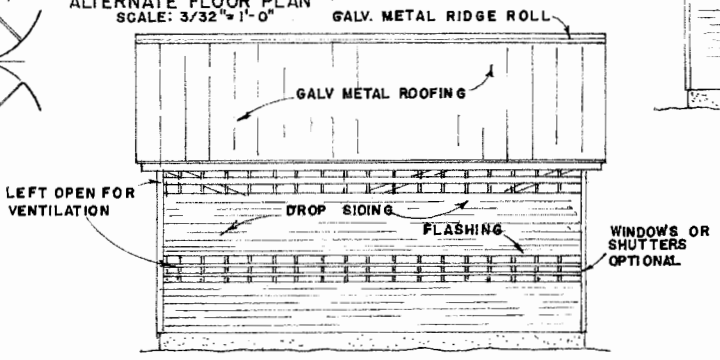

SIDE ELEVATION
SCALE: 1/8" = 1'-0"



LSU
AgCenter
Research & Extension

GENERAL BARN

| | |
|---------------|-----------------------|
| ENGINEER | SCALE |
| DRAWN BY | SHEET 1 OF 1 |
| TRACED BY JNC | DATE 8-28-67 NO. 44-4 |

Disclaimer

This site makes available conceptual plans that can be helpful in developing building layouts and selecting equipment for various agricultural applications. These plans do not necessarily represent the most current technology or construction codes. They are not construction plans and do not replace the need for competent design assistance in developing safe, legal and well-functioning agricultural building system. The LSU Agriculture Center, the Mid-West Plan Service, the United States Department of Agriculture and none of the cooperating land-grant universities warranty these plans.