




REAR ELEVATION

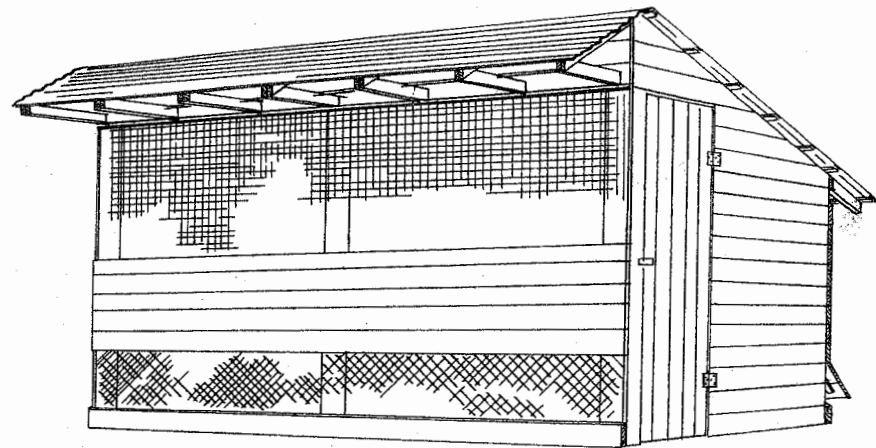


PERSPECTIVE

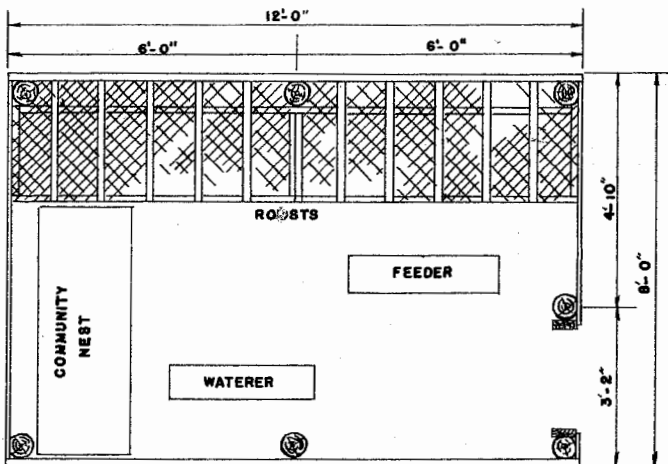


FLOOR PLAN

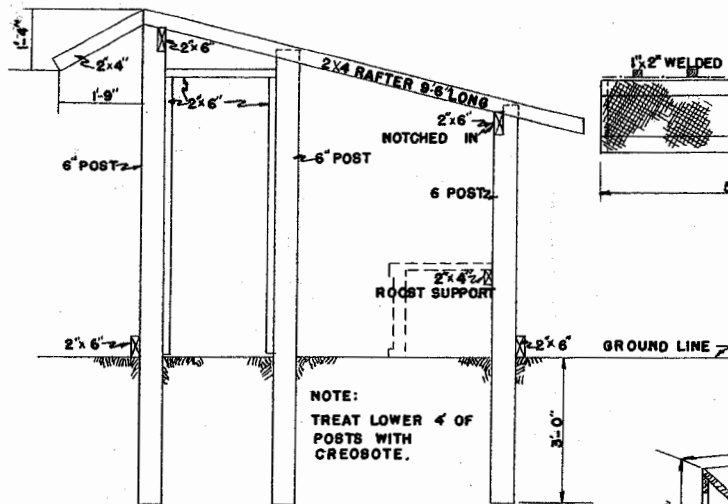


FRAMING SECTION

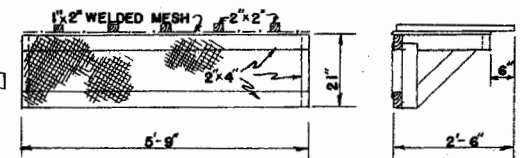


ROOST DETAIL

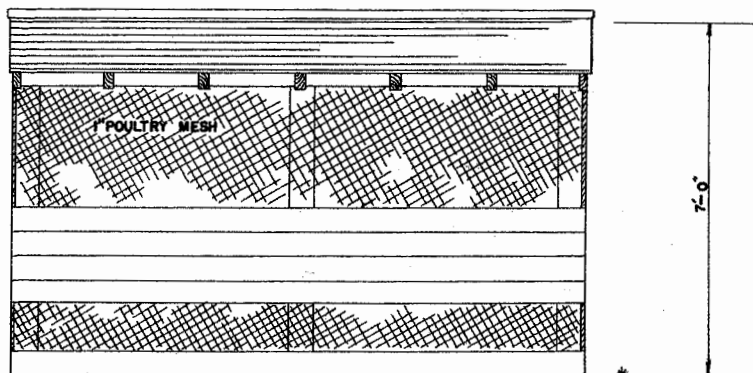

FRONT ELEVATION

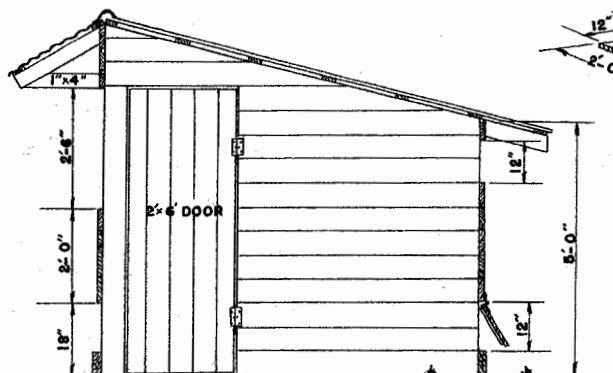

RIGHT SIDE ELEVATION

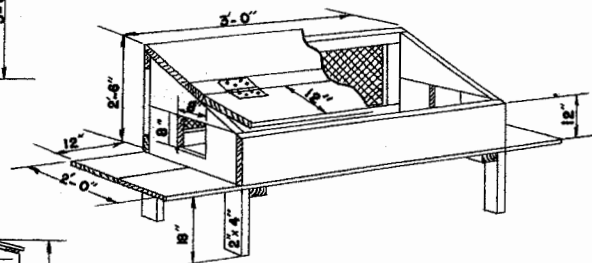

NEST DETAIL

CAPACITY—25 LAYING HENS

FAMILY SIZE LAYING HOUSE	
ENGINEER R.P. KAY	SCALE 1/2"=1'-0"
DRAWN BY C.K. HUTCHINSON	SHEET 1 OF 1
TRACED BY T.F.G.	DATE SEPT. 57 NO. 74-2

Disclaimer

This site makes available conceptual plans that can be helpful in developing building layouts and selecting equipment for various agricultural applications. These plans do not necessarily represent the most current technology or construction codes. They are not construction plans and do not replace the need for competent design assistance in developing safe, legal and well-functioning agricultural building system. The LSU Agriculture Center, the Mid-West Plan Service, the United States Department of Agriculture and none of the cooperating land-grant universities warranty these plans.