


FOR OTHER PROTECTIVE IDEAS REFER TO U.S. DEPARTMENT OF AGRICULTURE HANDBOOK ENTITLED "PROTECTION OF FOOD AND AGRICULTURE AGAINST NUCLEAR ATTACK."


LSU AgCenter
Research & Extension

FALLOUT SHELTER-DAIRY BARN AND FAMILY-CENTERED SILO


USDA '62 EX. 5937 SHEET 1 OF 3

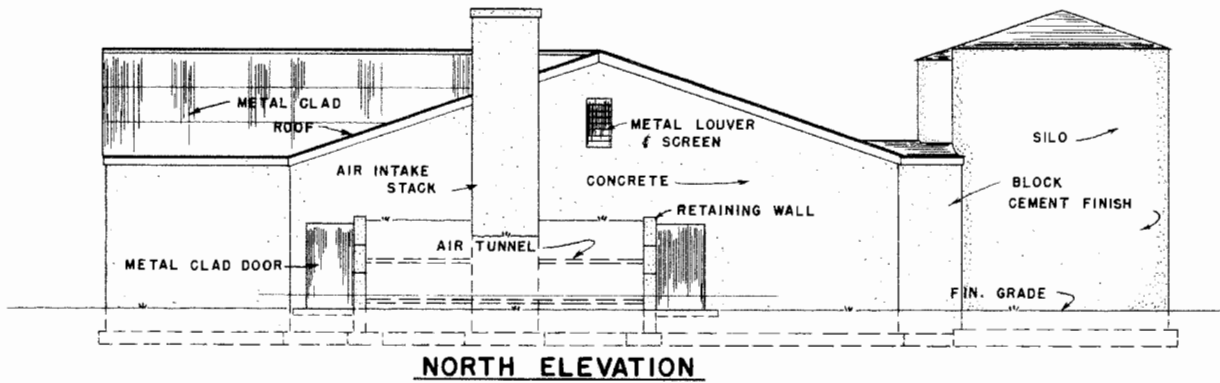


NORTH ELEVATION

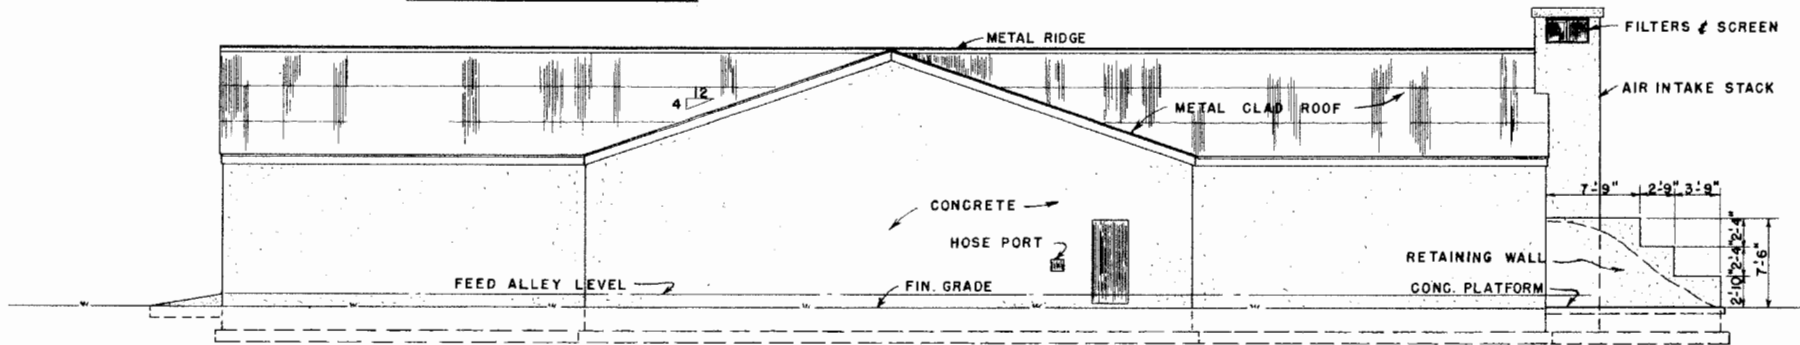

EAST ELEVATION

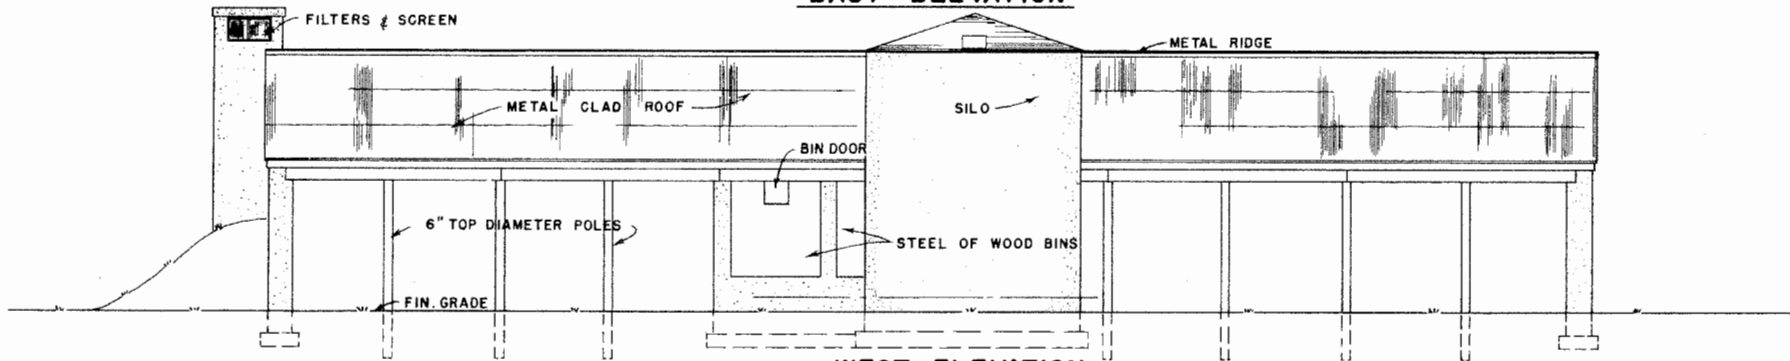

WEST ELEVATION

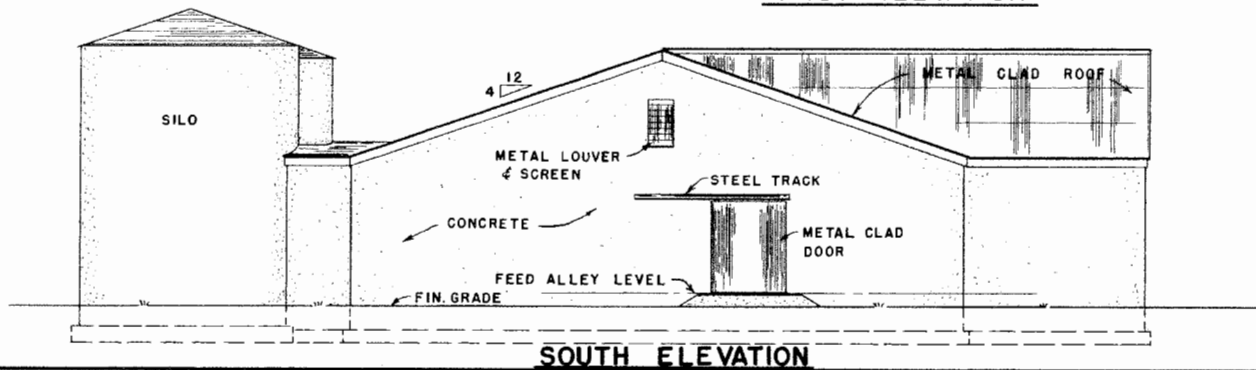


SOUTH ELEVATION

SCALE: 1/8" = 1'-0" UNLESS OTHERWISE NOTED.




**FALLOUT SHELTER-DAIRY BARN
AND FAMILY-CENTERED SILO**


USDA '62 EX. 5937 SHEET 2 OF 3

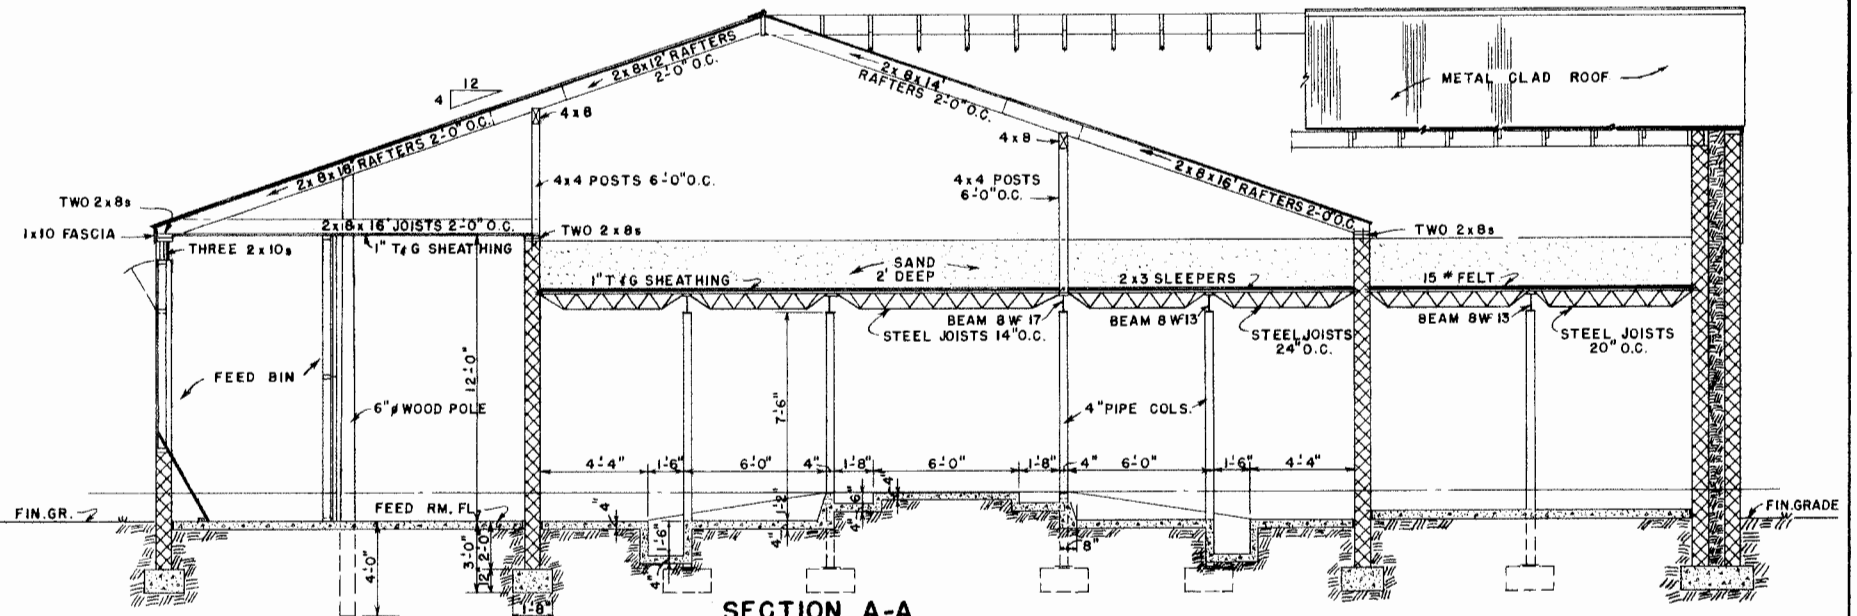

SECTION A-A

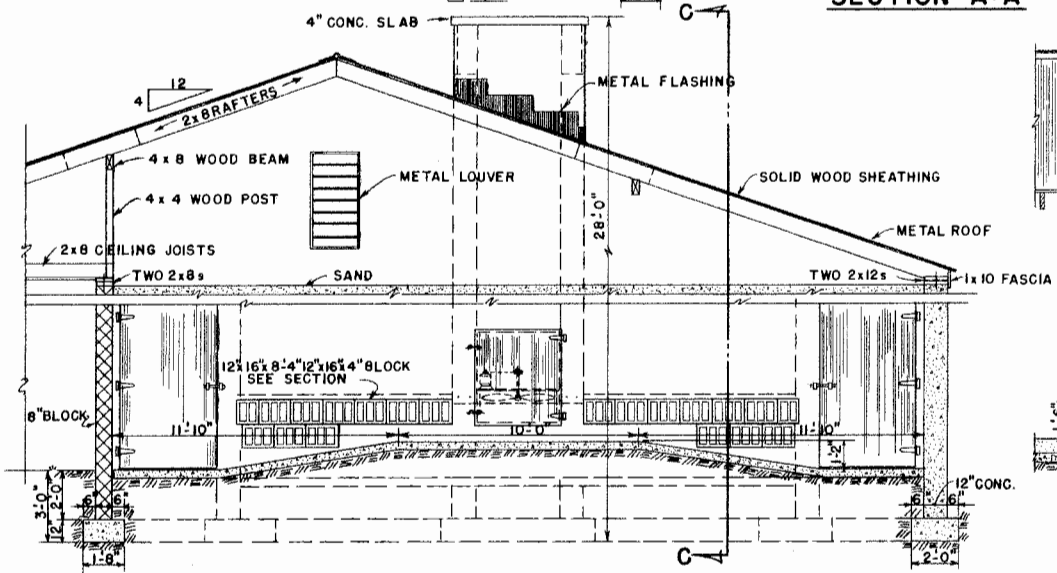

SECTION B-B

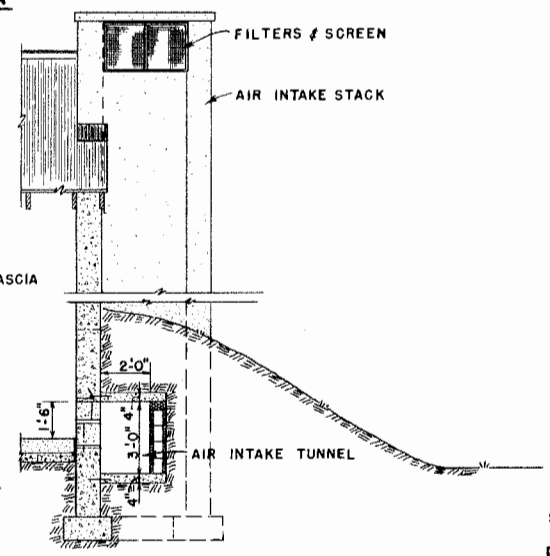

SECTION C-C

SCALE: 1/4" = 1'-0" UNLESS OTHERWISE NOTED.



FALLOUT SHELTER-DAIRY BARN AND FAMILY-CENTERED SILO

USDA '62 EX. 5937 SHEET 3 OF 3

Disclaimer

This site makes available conceptual plans that can be helpful in developing building layouts and selecting equipment for various agricultural applications. These plans do not necessarily represent the most current technology or construction codes. They are not construction plans and do not replace the need for competent design assistance in developing safe, legal and well-functioning agricultural building system. The LSU Agriculture Center, the Mid-West Plan Service, the United States Department of Agriculture and none of the cooperating land-grant universities warranty these plans.