



HEATED AREA: 1632 SQ.FT.

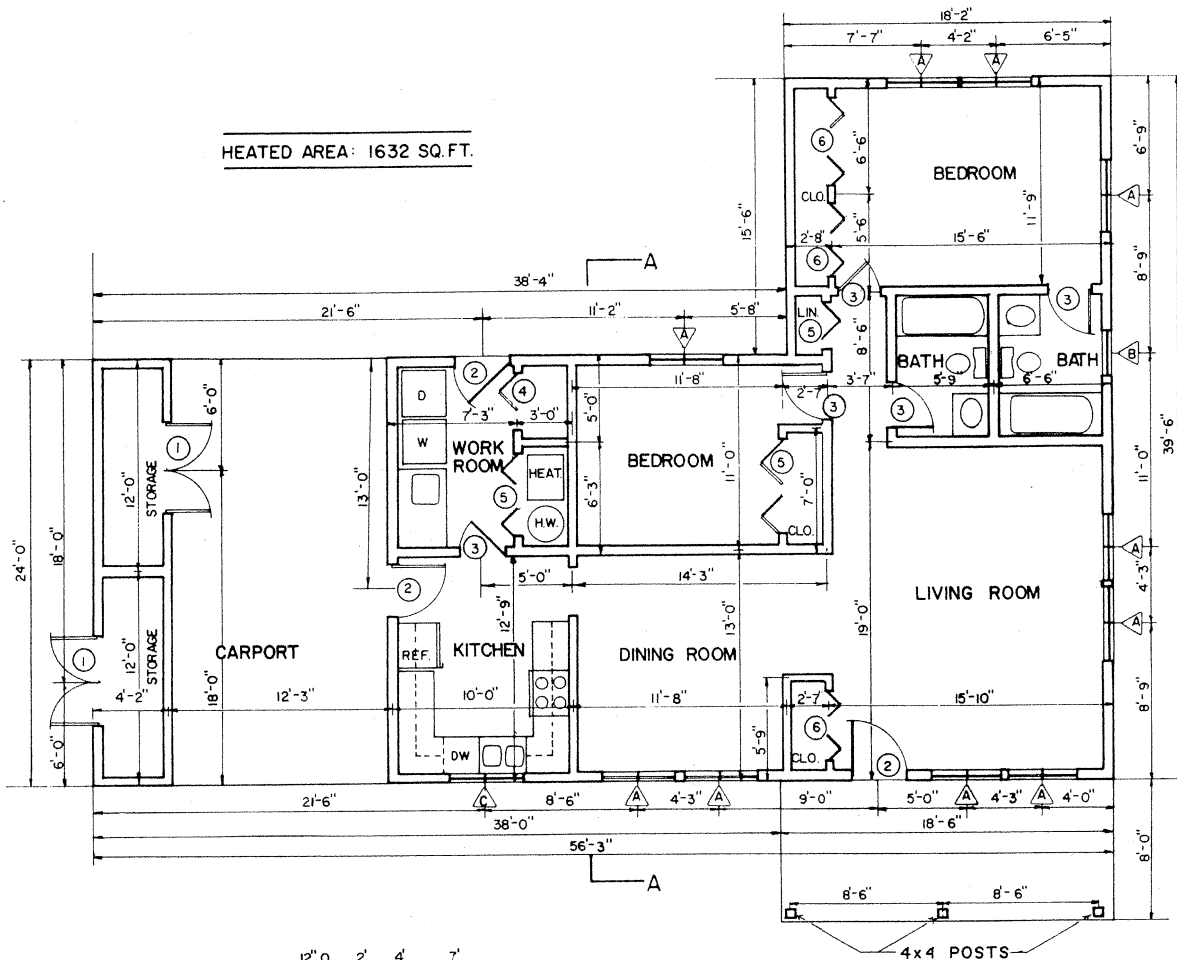

FLOOR PLAN

 


SCALE 3/16" = 1'-0"

DOOR SCHEDULE			
SYMBOL	SIZE	DESCRIPTION	No.
1	2'-6" x 6'-8"	WOOD SOLID CORE, EXTERIOR	4
2	3'-0" x 6'-8"	WOOD SOLID CORE, EXTERIOR	3
3	2'-8" x 6'-8"	WOOD HOLLOW CORE, INTERIOR	5
4	3'-0" x 6'-8"	WOOD BIFOLD	1
5	2'-6" x 6'-8"	WOOD BIFOLD	5
6	2'-0" x 6'-8"	WOOD BIFOLD	6

WINDOW SCHEDULE			
SYMBOL	SIZE	DESCRIPTION	No.
A	4'-0" x 4'-6"	WOOD SLIDING WINDOWS	10
B	2'-6" x 3'-0"	WOOD CASEMENT	1
C	4'-0" x 3'-0"	WOOD SLIDING	1

NOTE: USE INSULATED GLASS FOR ALL WINDOWS

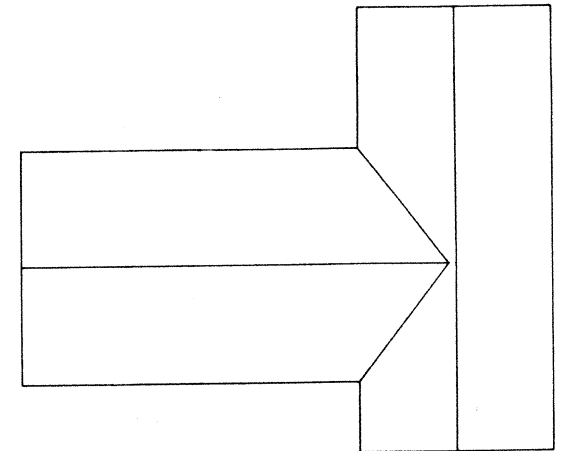

ROOF PLAN (NOT TO SCALE)

CONSTRUCTION CHECK LIST

- CHECK LOCAL BUILDING CODE AND LOAN COMPANY CRITERIA. PURCHASE TRUSSES TO MEET LOCAL SNOW LOAD CRITERIA.
- ADEQUATELY NAIL AND ANCHOR JOINTS.
- USE EXTERIOR GLUED PLYWOOD WHEREVER IT MAY BE WETTED DURING OR AFTER CONSTRUCTION.
- PRESSURE TREAT ALL WOOD WITH GROUND CONTACT AND PROVIDE OTHER NEEDED TERMITE CONTROL.
- R VALUES DEPEND ON LOCAL CLIMATE AND FUEL COSTS.
- PROVIDE 1 SQ.FT. OF ATTIC VENT OPENINGS FOR EACH 150 SQ.FT. OF CEILING.
- WEATHERIZE ALL OPENINGS AND JOINTS.
- SHEATH CORNERS WITH 1/2" PLYWOOD OR HIGH DENSITY FIBERBOARD OR USE DIAGONAL BRACING.
- DOUBLE JOISTS UNDER TUBS AND OTHER HEAVY LOADS.




2 BEDROOM FARMHOUSE

USDA 1986


7156

SHEET 1 OF 3

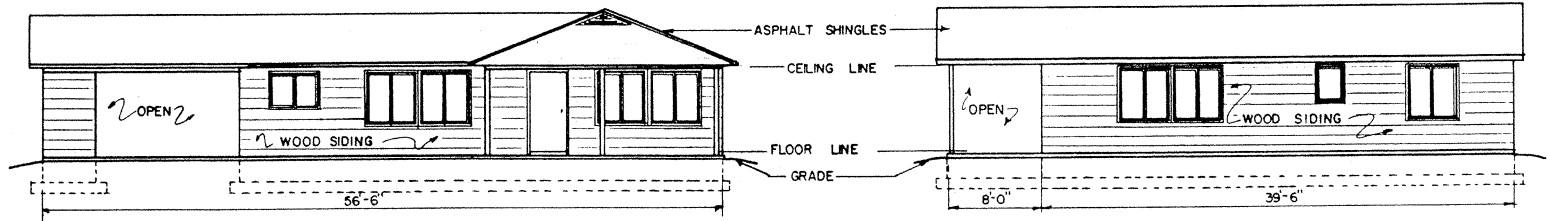

FRONT ELEVATION



RIGHT SIDE ELEVATION

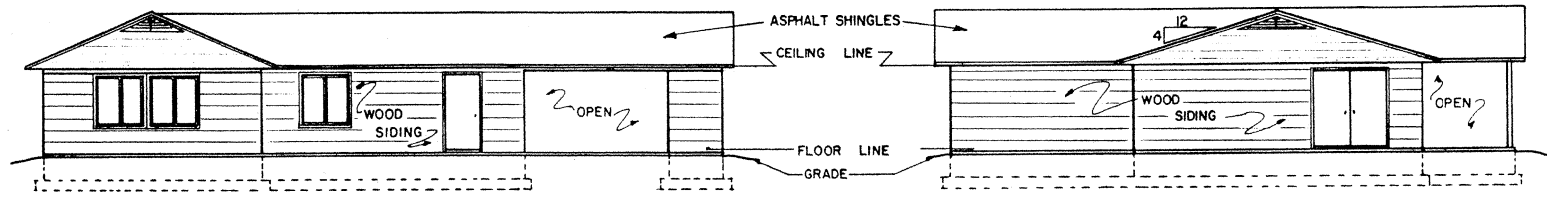

BACK ELEVATION

LEFT SIDE ELEVATION

ELEVATION SCALE 1/8" = 1'-0"

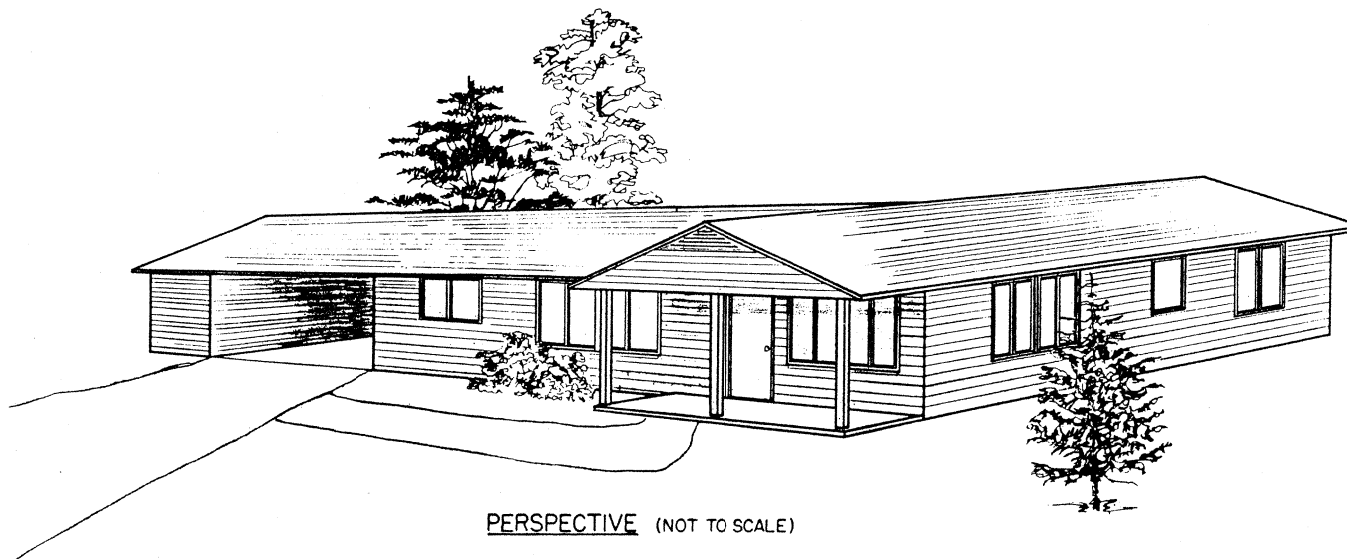 

PERSPECTIVE (NOT TO SCALE)


LSU
AgCenter
Research & Extension

2 BEDROOM FARMHOUSE


USDA 1986

7156


SHEET 2 OF 3

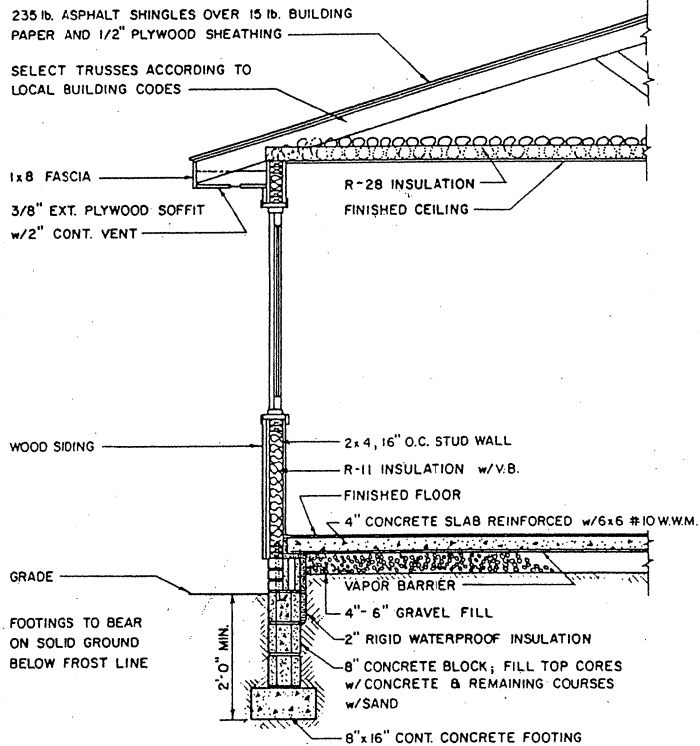


TYPICAL WALL SECTION

 


SCALE 1/2" = 1'-0"

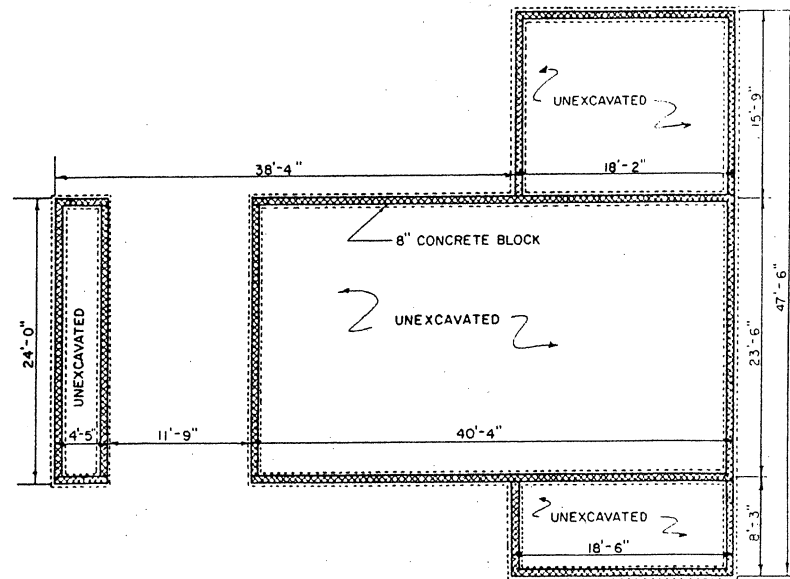


FOUNDATION PLAN

 

SCALE 1/8" = 1'-0"

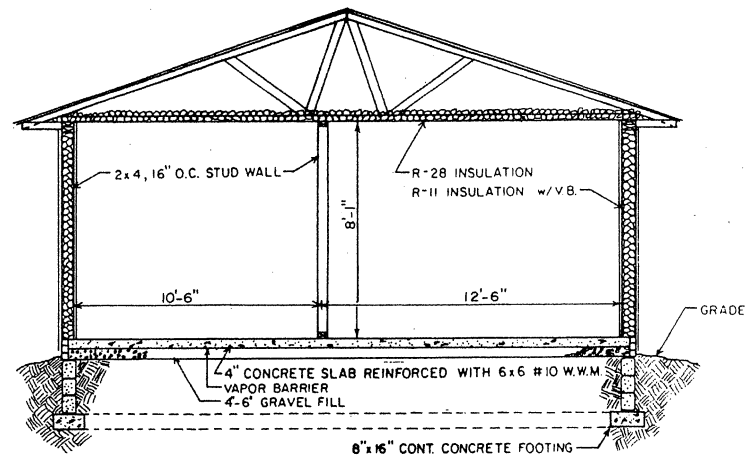

SECTION A-A

 

SCALE 1/4" = 1'-0"



2 BEDROOM FARMHOUSE

USDA 1986

7156

SHEET 3 OF 3