




SIDE ELEVATION

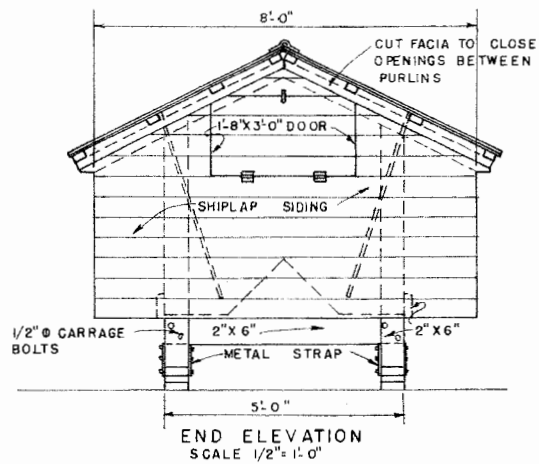

END ELEVATION
SCALE 1/2" = 1'-0"

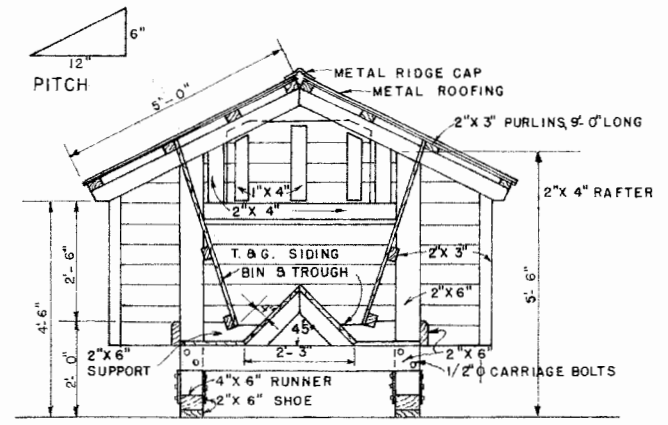


CROSS SECTION

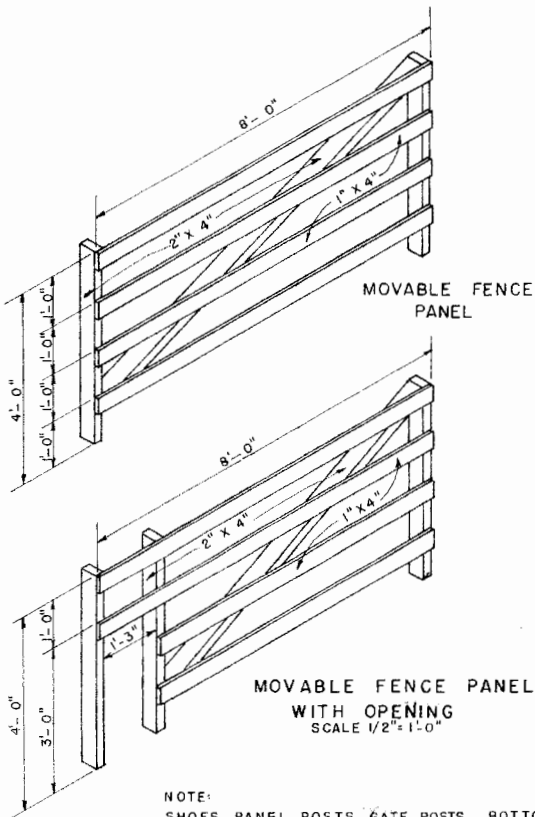

MOVABLE FENCE PANEL

MOVABLE FENCE PANEL WITH OPENING
SCALE 1/2" = 1'-0"

NOTE:
SHOES, PANEL POSTS, GATE POSTS, BOTTOM RAIL OF PANELS SHOULD BE PRESSURE TREATED WITH PRESERVATIVE. FENCE PANELS WIRED TO CORNER STAKES & INTERMEDIATE PIPE STAKES FOR EASY REMOVAL.

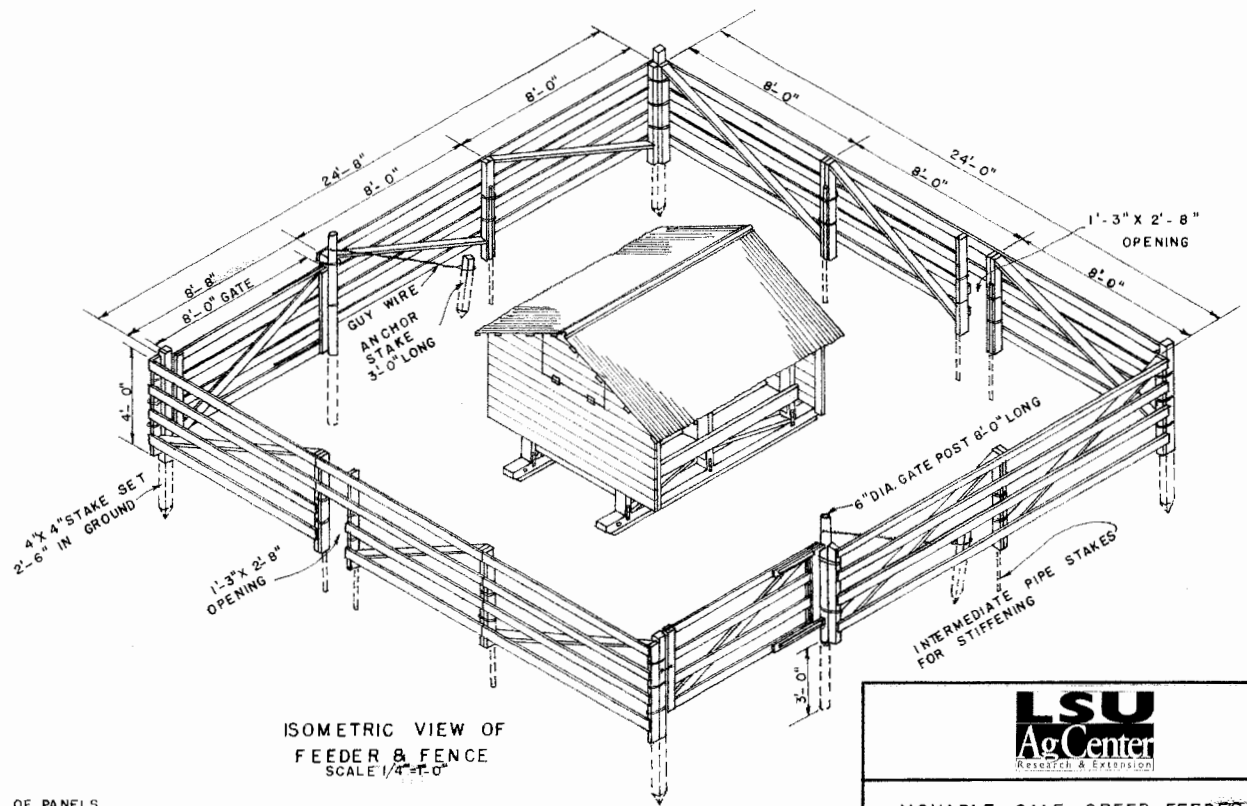

ISOMETRIC VIEW OF FEEDER & FENCE
SCALE 1/4" = 1'-0"

CAPACITY 30 CALVES
50 BUSHELS



MOVABLE CALF CREEP FEEDER

ENGINEER	SCALE NOTED
DRAWN BY FLA-54	SHEET 1 OF 1
TRACED BY G.E.D.	DATE 8-19-66 NO. 5764

Disclaimer

This site makes available conceptual plans that can be helpful in developing building layouts and selecting equipment for various agricultural applications. These plans do not necessarily represent the most current technology or construction codes. They are not construction plans and do not replace the need for competent design assistance in developing safe, legal and well-functioning agricultural building system. The LSU Agriculture Center, the Mid-West Plan Service, the United States Department of Agriculture and none of the cooperating land-grant universities warranty these plans.