



PURLIN SPLICE DETAIL

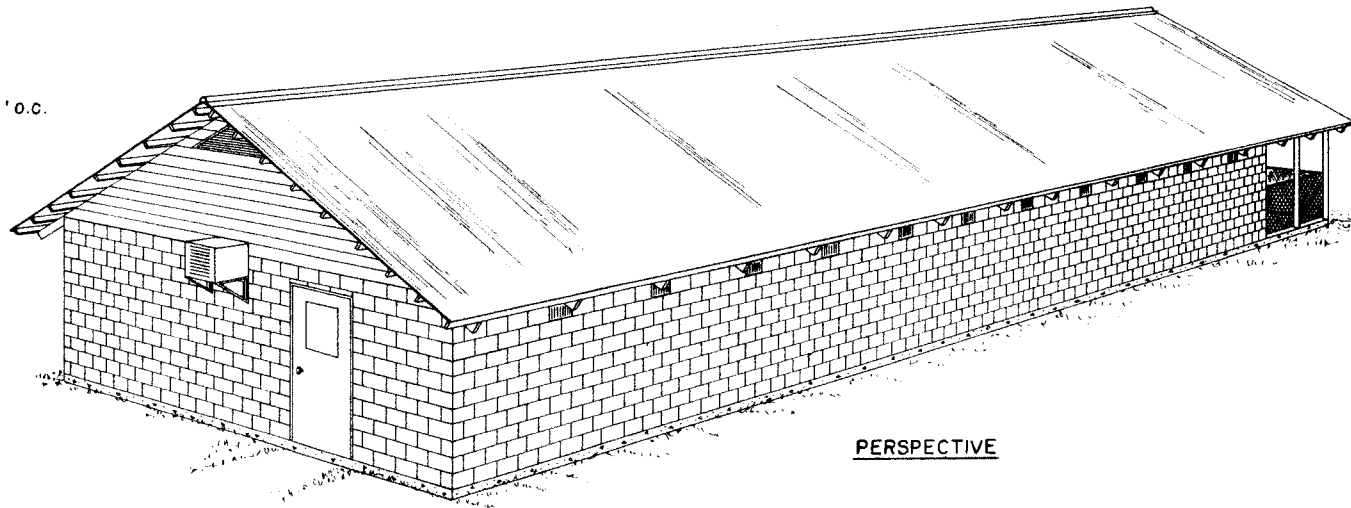

PERSPECTIVE

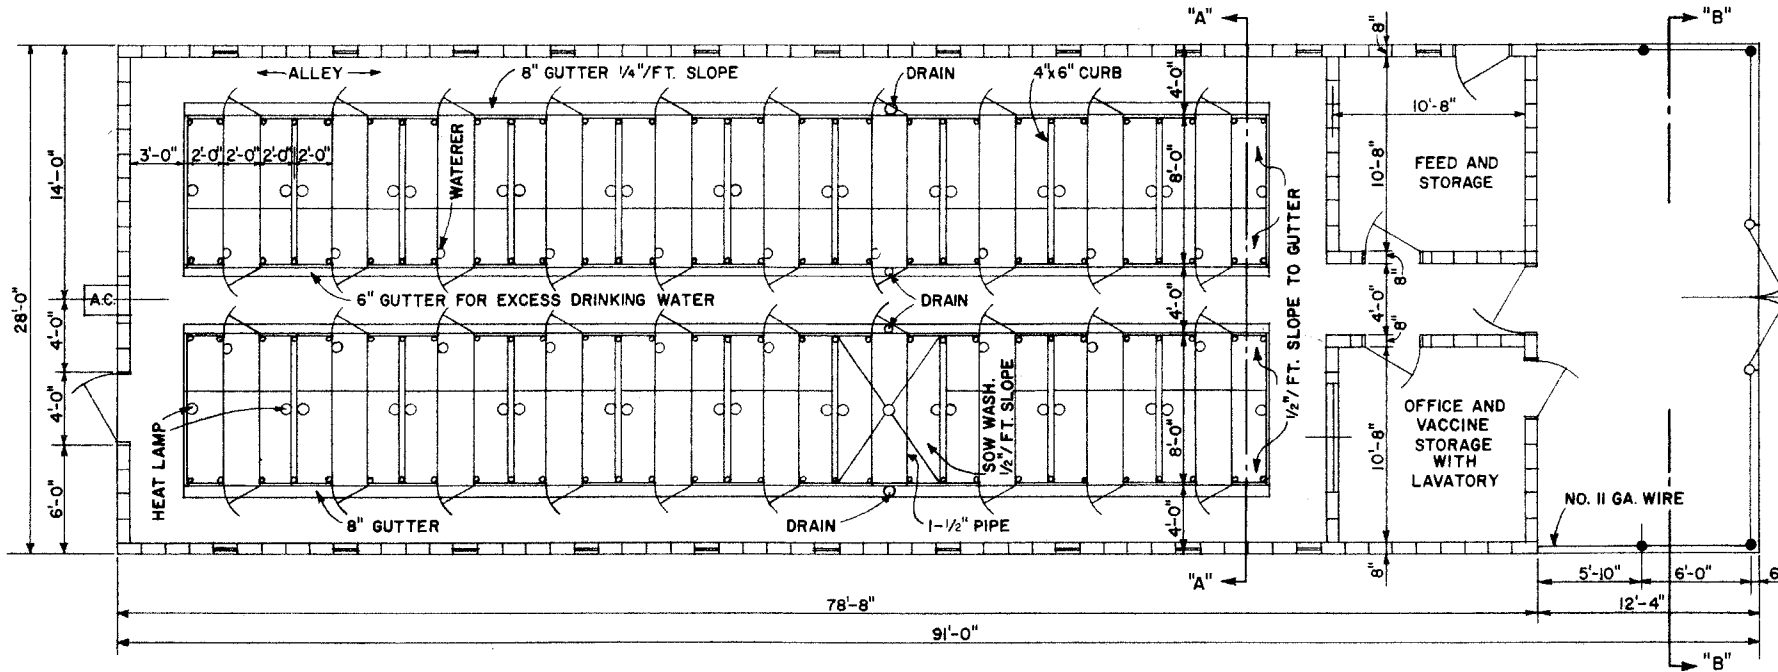











PLAN VIEW
SCALE: 3/16" = 1'-0"

BASED ON AUBURN UNIV. PLAN J-113



FARROWING HOUSE FOR HOGS

ALA '70 6088 SHEET 1 OF 3

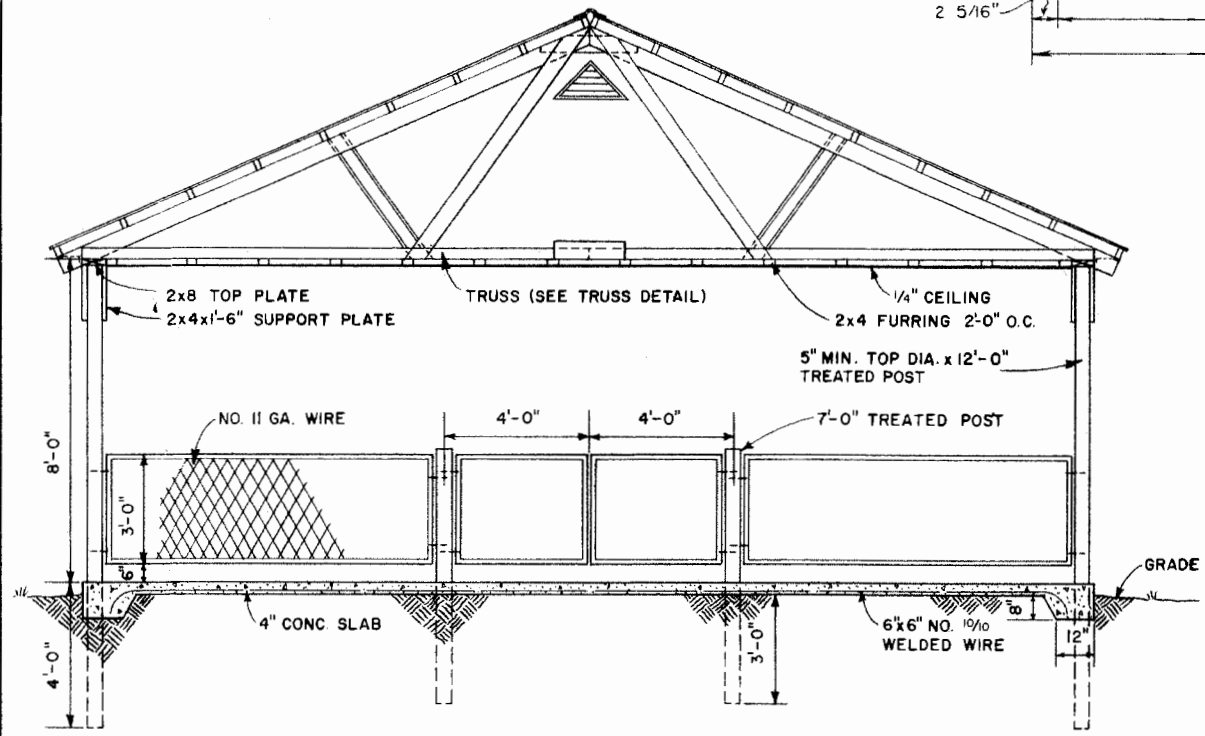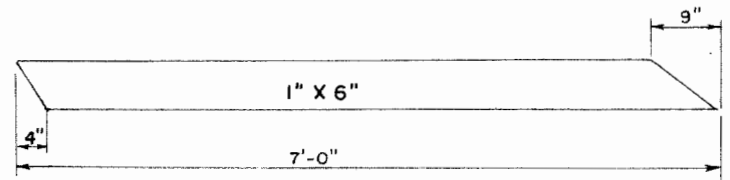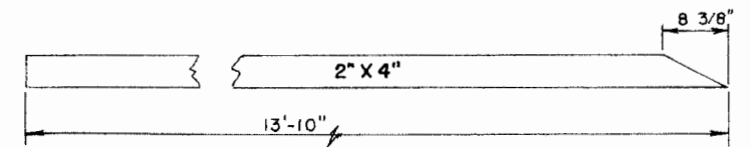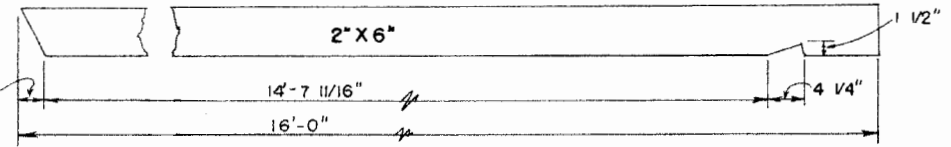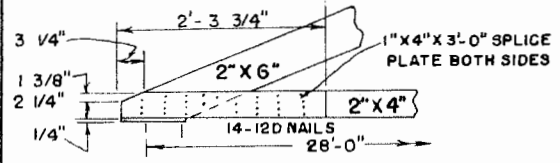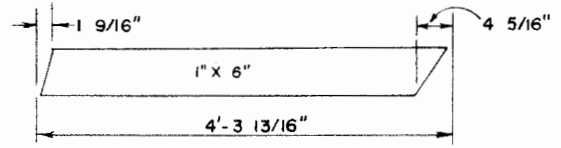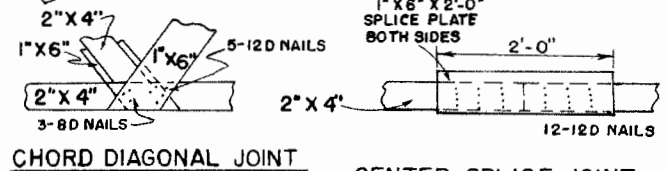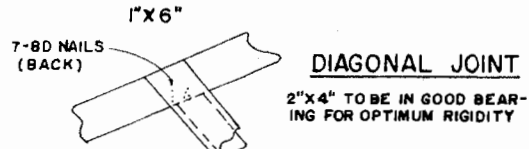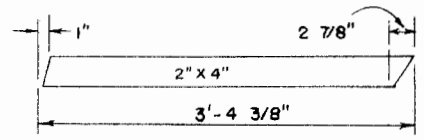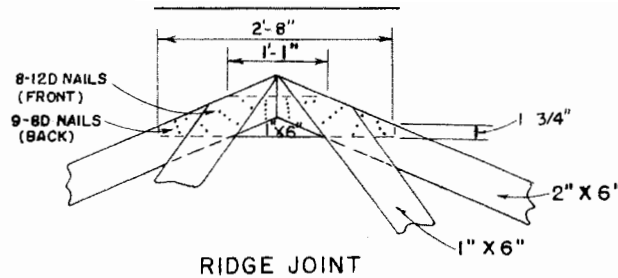

SECTION "B-B"
SCALE: 3/8" = 1'-0"

LSU AgCenter
Research & Extension

FARROWING HOUSE FOR HOGS

ALA.	'70	6088	SHEET 3 OF 3
------	-----	-------------	--------------

Disclaimer

This site makes available conceptual plans that can be helpful in developing building layouts and selecting equipment for various agricultural applications. These plans do not necessarily represent the most current technology or construction codes. They are not construction plans and do not replace the need for competent design assistance in developing safe, legal and well-functioning agricultural building system. The LSU Agriculture Center, the Mid-West Plan Service, the United States Department of Agriculture and none of the cooperating land-grant universities warranty these plans.