

FLOOR PLAN

12" 0' 1' 2' 4'
SCALE 1/4" = 1'-0"

DOOR SCHEDULE			
MARK	SIZE	DESCRIPTION	NO. REQ.
1	2'-8" x 6'-8" x 1 3/8"	FLUSH INTERIOR	2
2	2'-4" x 6'-8" x 1 3/8"	" "	2
3	1'-8" x 6'-8" x 1 3/8"	" "	3
4	3'-0" x 6'-8" x 1 3/4"	FLUSH EXTERIOR	2
5	3'-0" x 6'-8" x 1 3/4"	HALF GLAZED EXT.	1
6	3'-0" x 6'-8" x 1"	SCREEN	3
7	3'-0" x 6'-8" x 1 3/4"	FULLY GLAZED EXT.	1
8	6'-0" x 6'-8" x 1 3/4"	INT. SLIDING - 3 PANEL	2


WINDOW SCHEDULE (ALL INSULATED GLASS)			
MARK	SIZE	DESCRIPTION	NO. REQ.
A	4'-0" x 4'-4"	FIXED GLASS	1
B	4'-0" x 6'-0"	D. H. ALUM. - 2 UNITS	1
C	4'-0" x 2'-10"	DOUBLE HUNG ALUM.	4
D	3'-0" x 2'-10"	" " "	1
E	2'-6" x 2'-4"	" " "	1
F	4'-0" x 2'-0"	" " "	2
G	3'-0" x 6'-8"	FIXED GLASS	1



TWO BEDROOM HOUSE


USDA 84 7251

SHEET 1 OF 3

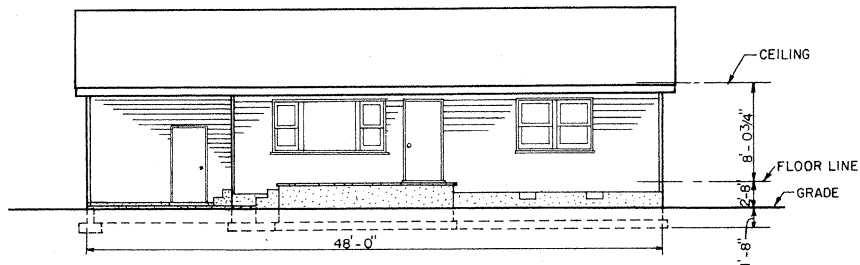


FRONT ELEVATION

12'0" 4' 11" SCALE 1/8" = 1' - 0"

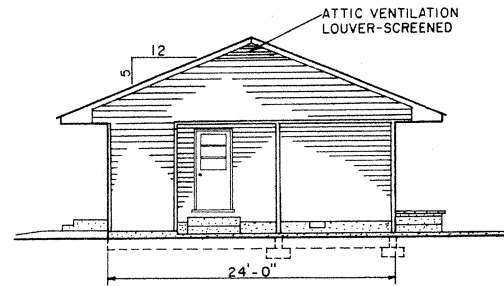


LEFT ELEVATION

12'0" 4' 11" SCALE 1/8" = 1' - 0"

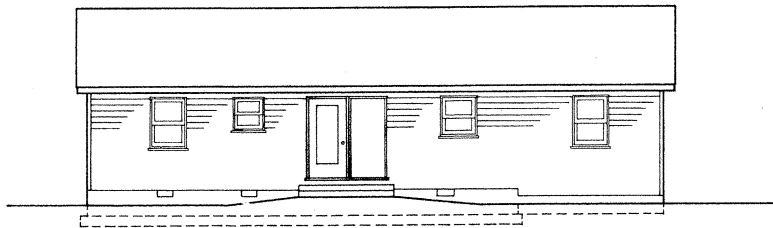


REAR ELEVATION

12'0" 4' 11" SCALE 1/8" = 1' - 0"

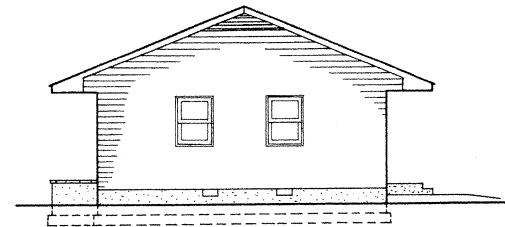


RIGHT ELEVATION

12'0" 4' 11" SCALE 1/8" = 1' - 0"

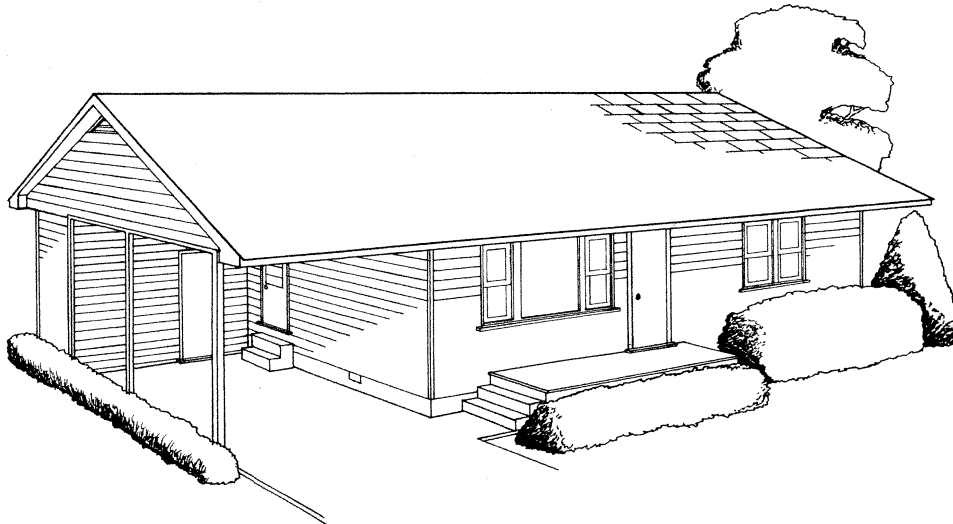


LSU
AgCenter
Research & Extension


TWO BEDROOM HOUSE
USDA '84 7251 SHEET 2 OF 3

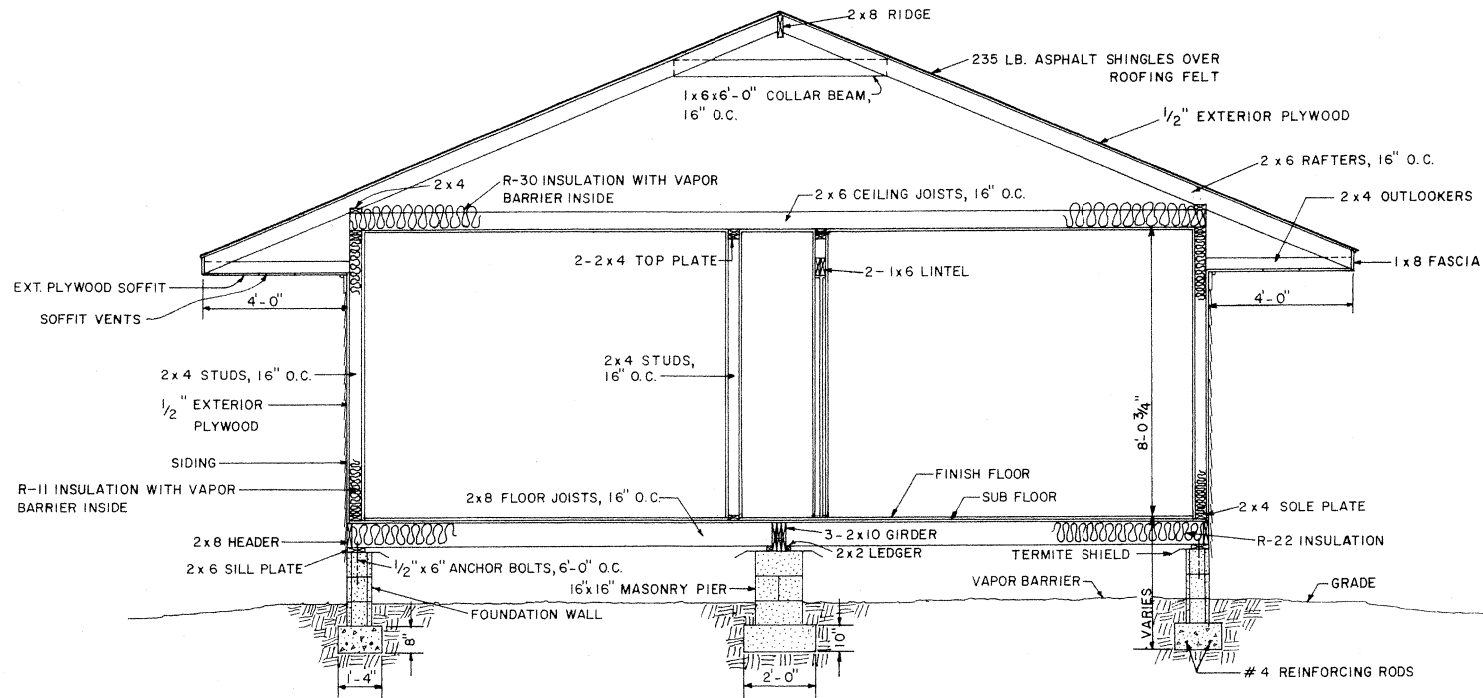


SECTION A-A

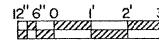

SCALE 3/8" = 1'-0"

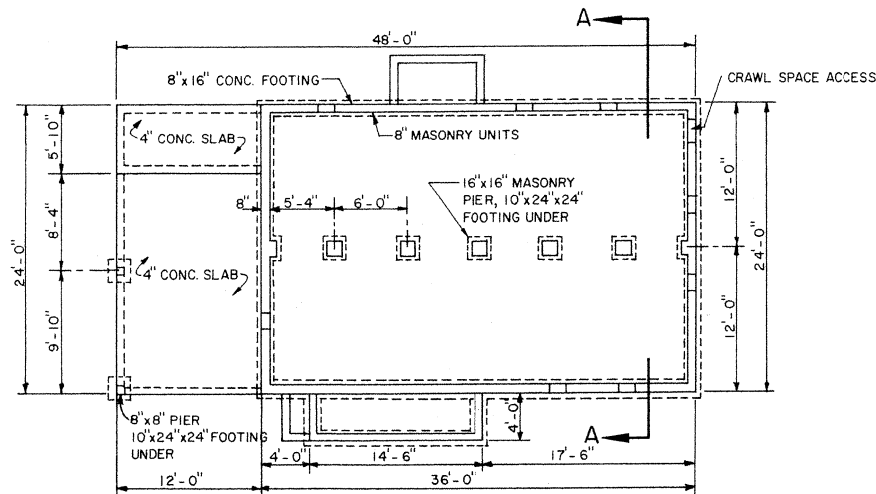

FOUNDATION PLAN

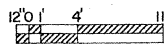

SCALE 1/8" = 1'-0"

CONSTRUCTION CHECK LIST

1. CHECK LOCAL BUILDING CODE & LOAN COMPANY CRITERIA (RAFTERS MEET 20 LB/FT² SNOW LOAD CRITERIA).
2. ADEQUATELY NAIL & ANCHOR JOINTS.
3. DOUBLE JOISTS UNDER TUBS & OTHER HEAVY LOADS.
4. SHEATH CORNERS WITH 1/2" PLYWOOD OR HIGH DENSITY FIBERBOARD OR USE DIAGONAL BRACING.
5. USE EXTERIOR GLUED PLYWOOD WHEREVER IT MAY BE WETTED DURING OR AFTER CONSTRUCTION.
6. PRESSURE TREAT ALL WOOD WITH GROUND CONTACT AND PROVIDE OTHER NEEDED TERMITE CONTROL.
7. R VALUES DEPEND ON LOCAL CLIMATE AND FUEL COST.
8. PROVIDE 1 SQ FT OF ATTIC VENT OPENINGS FOR EACH 150 SQ FT OF CEILING.
9. WEATHERIZE ALL OPENINGS AND JOINTS.

LSU
AgCenter
Research & Extension

TWO BEDROOM HOUSE

USDA '84

7251

SHEET 3 OF 3