



PLAN

NOTE: CONSULT LOCAL HEALTH AND BUILDING CODE AUTHORITIES BEFORE STARTING CONSTRUCTION.

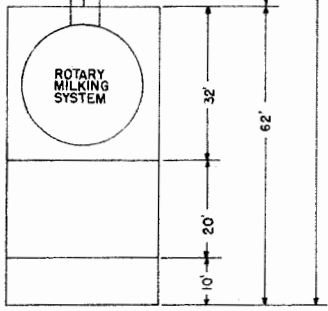


SCALE: 1" = 20'

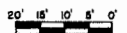


FREE STALL DAIRY SYSTEM

TENN. '75 6218 SHEET 1 OF 2


BASED ON: DAIRY FACILITIES PLAN - WEST TENN. EXPERIMENT STATION.

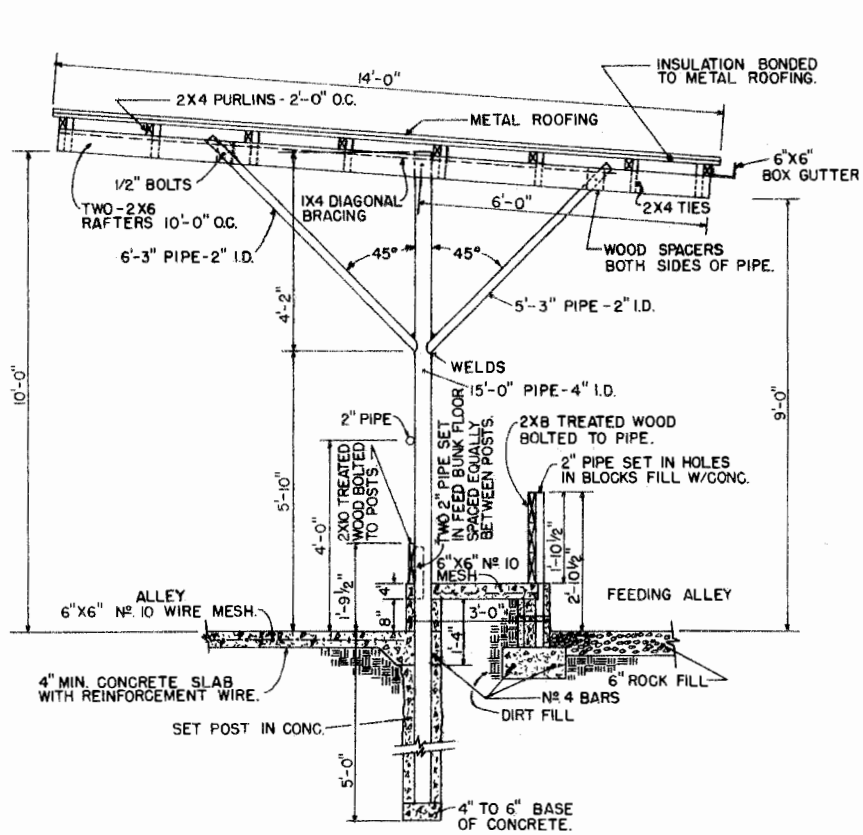

COVERED FENCE LINE FEED BUNK

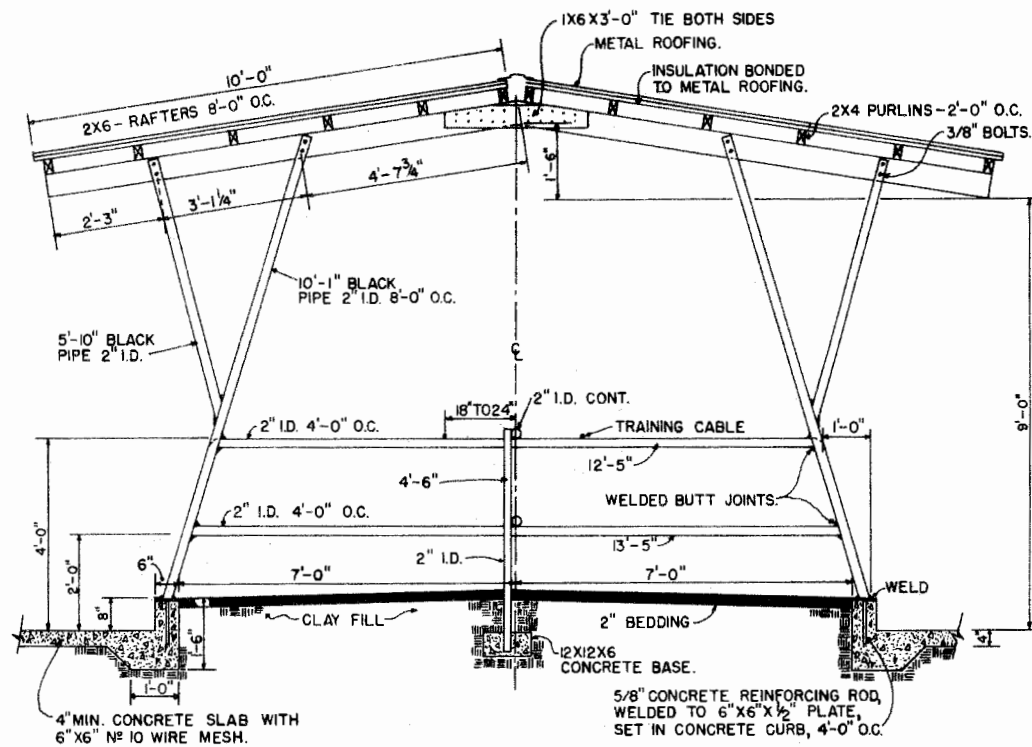

PIPE CONSTR. COVERED FREE STALL AND FENCE LINE FEEDER

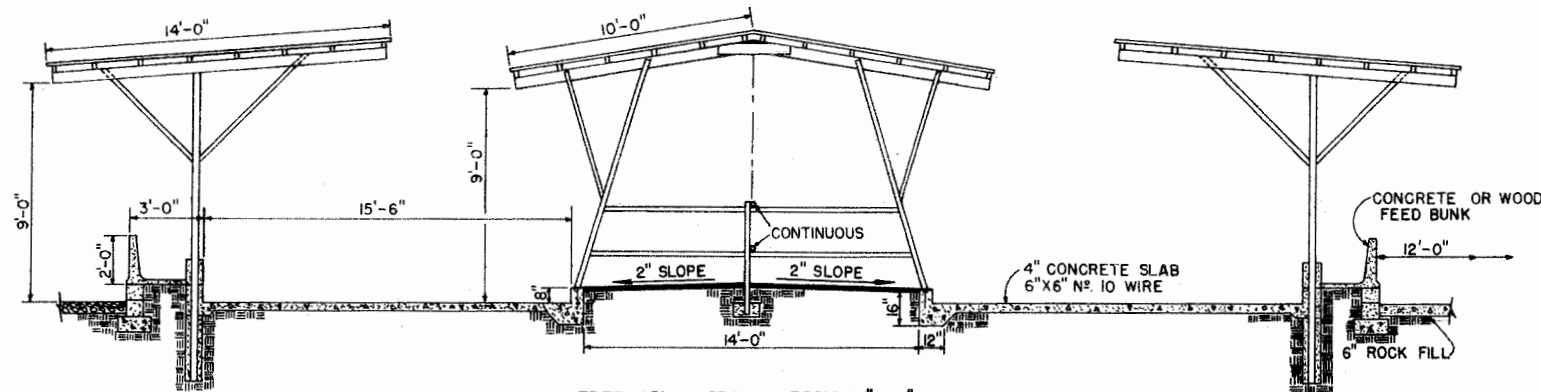

FREE STALL CROSS SECTION "A-A"

SCALE: 1/4" = 1'-0"



SCALE: 1/2" = 1'-0" UNLESS OTHERWISE NOTED.



FREE STALL DAIRY SYSTEM

TENN. '75 6218 SHEET 2 OF 2

Disclaimer

This site makes available conceptual plans that can be helpful in developing building layouts and selecting equipment for various agricultural applications. These plans do not necessarily represent the most current technology or construction codes. They are not construction plans and do not replace the need for competent design assistance in developing safe, legal and well-functioning agricultural building system. The LSU Agriculture Center, the Mid-West Plan Service, the United States Department of Agriculture and none of the cooperating land-grant universities warranty these plans.