
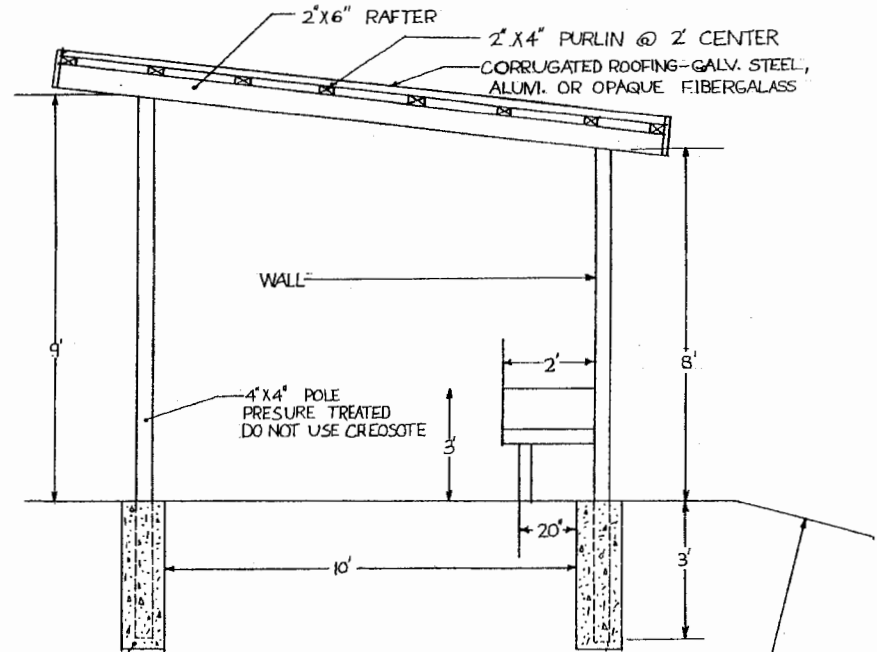


PLAN OF HORSE CREEP FEEDER

SCALE: 1/4" = 1'-0"

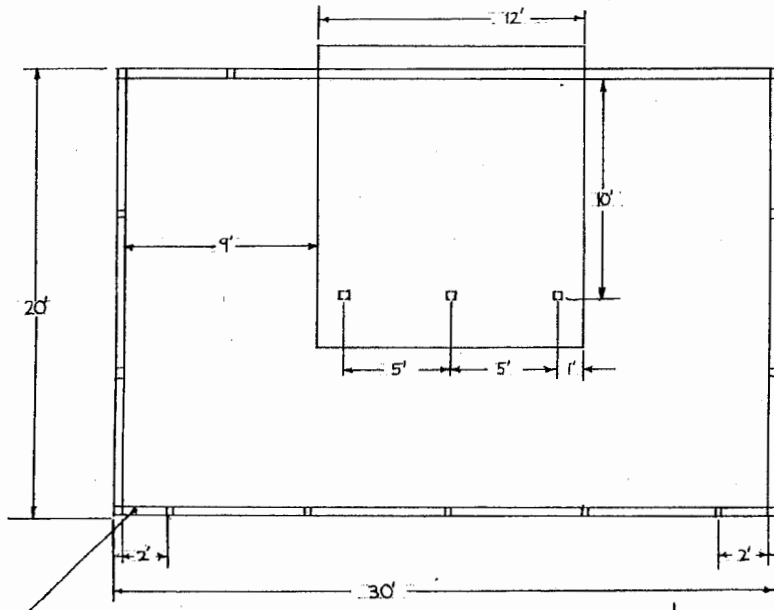


SIDE ELEVATION OF SHED

SCALE: 1/2" = 1'-0"

SLOPE TO DRAIN AWAY FROM FEEDER.

CREEP FEEDER OPENING - ADJUSTABLE

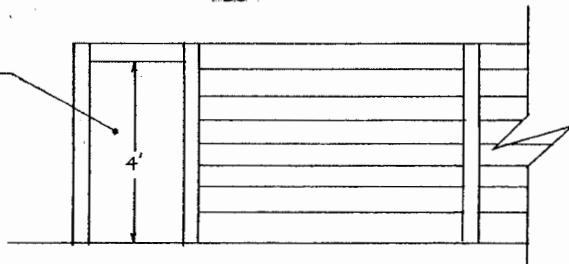


FRONT VIEW HORSE CREEP FEEDER

SCALE: 1/2" = 1'-0"

DETAIL FRAMING OF ROOF

SCALE: 3/8" = 1'-0"

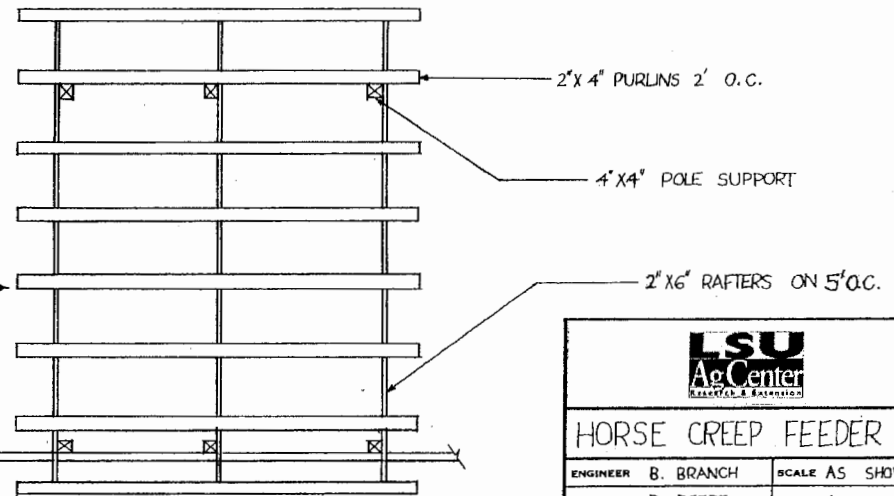

HORSE CREEP FEEDER

ENGINEER B. BRANCH	SCALE AS SHOWN
DRAWN BY R. BEZET	SHEET 1 OF 1
TRACED BY	DATE 5-82 NO. 58-08

Disclaimer

This site makes available conceptual plans that can be helpful in developing building layouts and selecting equipment for various agricultural applications. These plans do not necessarily represent the most current technology or construction codes. They are not construction plans and do not replace the need for competent design assistance in developing safe, legal and well-functioning agricultural building system. The LSU Agriculture Center, the Mid-West Plan Service, the United States Department of Agriculture and none of the cooperating land-grant universities warranty these plans.