



SECTION THRU LOADING CHUTE
SCALE 3/8" = 1'-0"


ALL SPLICES
ON INSIDE
GUARD RAILS
ON PARTITION
FENCES

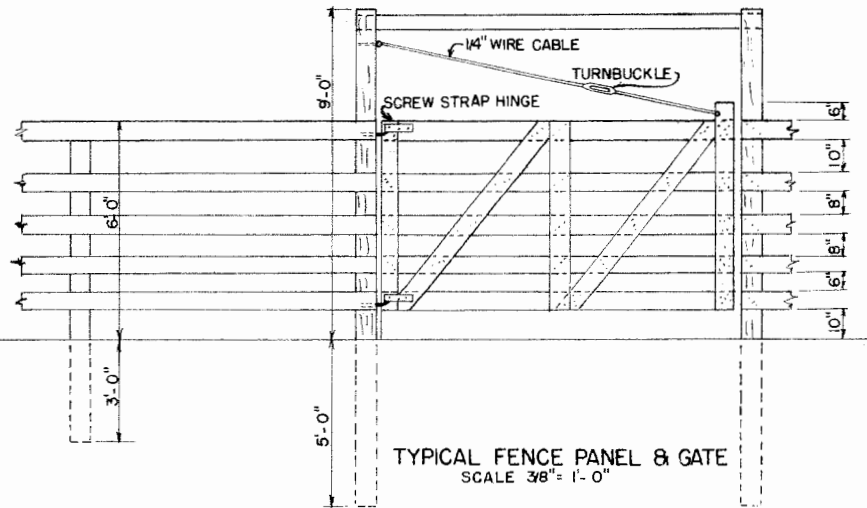

TYPICAL FENCE PANEL & GATE
SCALE 3/8" = 1'-0"

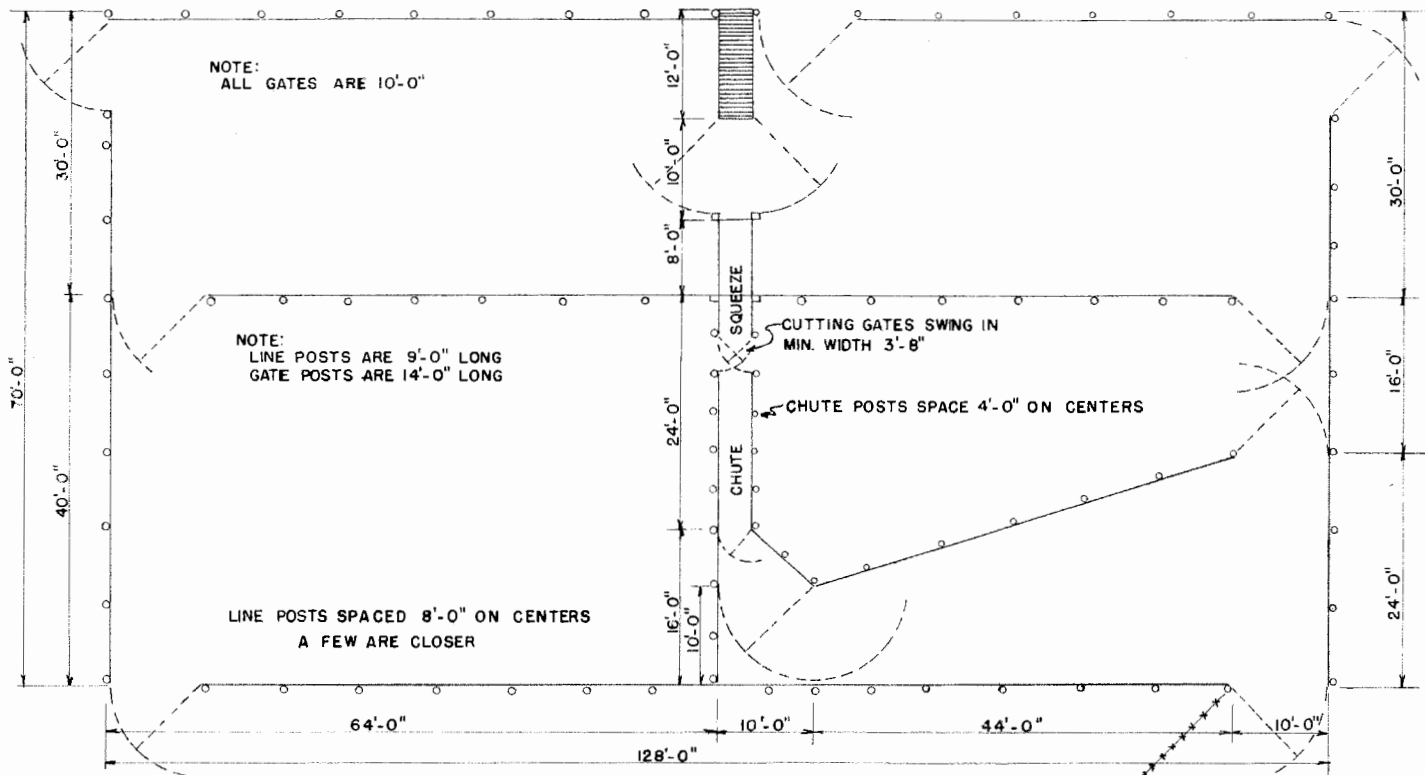

PLAN OF CORRAL
SCALE 1" = 10'-0"

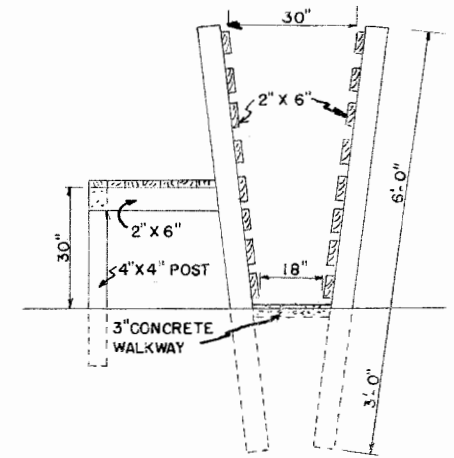

SECTION OF CHUTE
SHOWING PLATFORM
SCALE 1/2" = 1'-0"

LSU AgCenter <small>Research & Extension</small>	
CORRAL FOR THE GROWING HERD	
ENGINEER R. P. KAY	SCALE AS SHOWN
DRAWN BY K. B. C.	SHEET 1 OF 2
TRACED BY J. K. B.	DATE JAN. '52 NO. 24-1

Disclaimer

This site makes available conceptual plans that can be helpful in developing building layouts and selecting equipment for various agricultural applications. These plans do not necessarily represent the most current technology or construction codes. They are not construction plans and do not replace the need for competent design assistance in developing safe, legal and well-functioning agricultural building system. The LSU Agriculture Center, the Mid-West Plan Service, the United States Department of Agriculture and none of the cooperating land-grant universities warranty these plans.