



FLOOR PLAN

SCALE 1/8" = 1'-0"

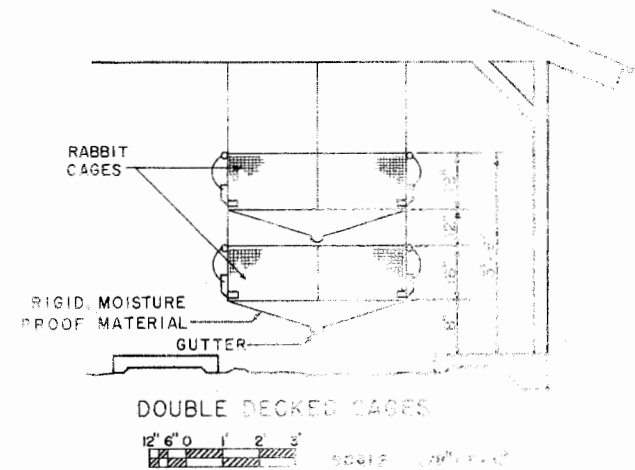

DOUBLE DECKED CAGES

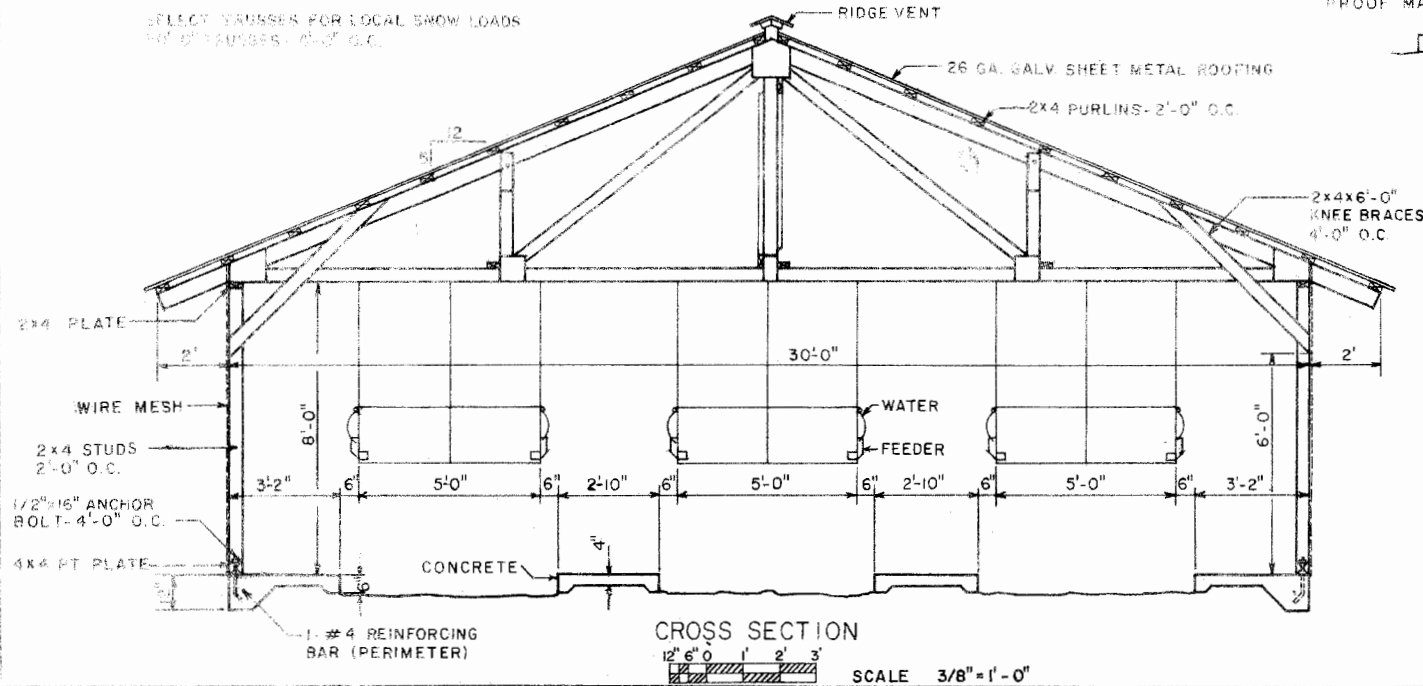


CROSS SECTION

SCALE 3/8" = 1'-0"



2 MULTI-ROW CAGED RABBIT SHED


S.C. '82 6360 SHEET 1 OF 2

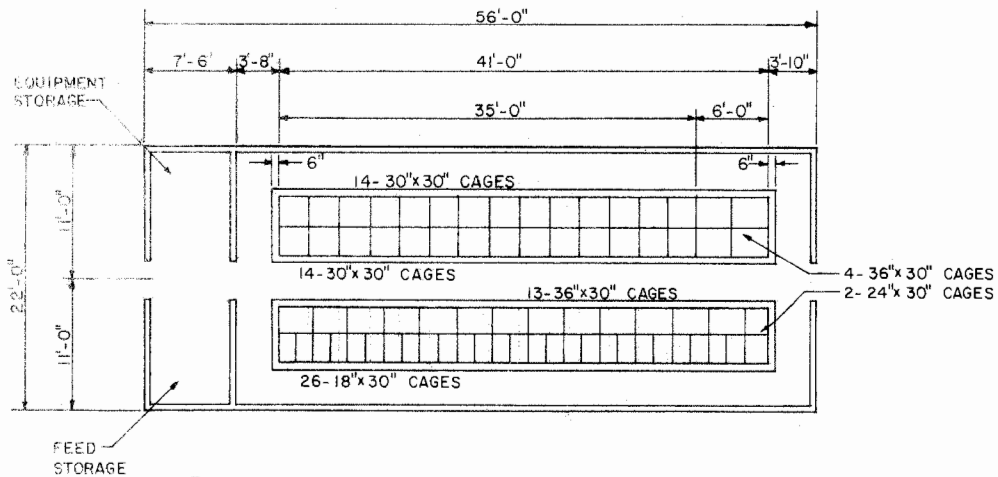

FLOOR PLAN




SCALE 1/8" = 1'-0"

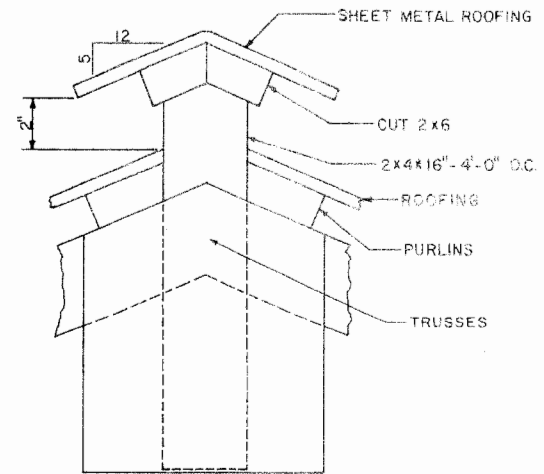


ROOF VENT DETAILS


SCALE 1/4" = 1" 0 1 2 3 4 INCHES

 


SELECT TRUSSES FOR LOCAL SNOW LOADS
22'-0" TRUSSES - 4'-0" O.C.

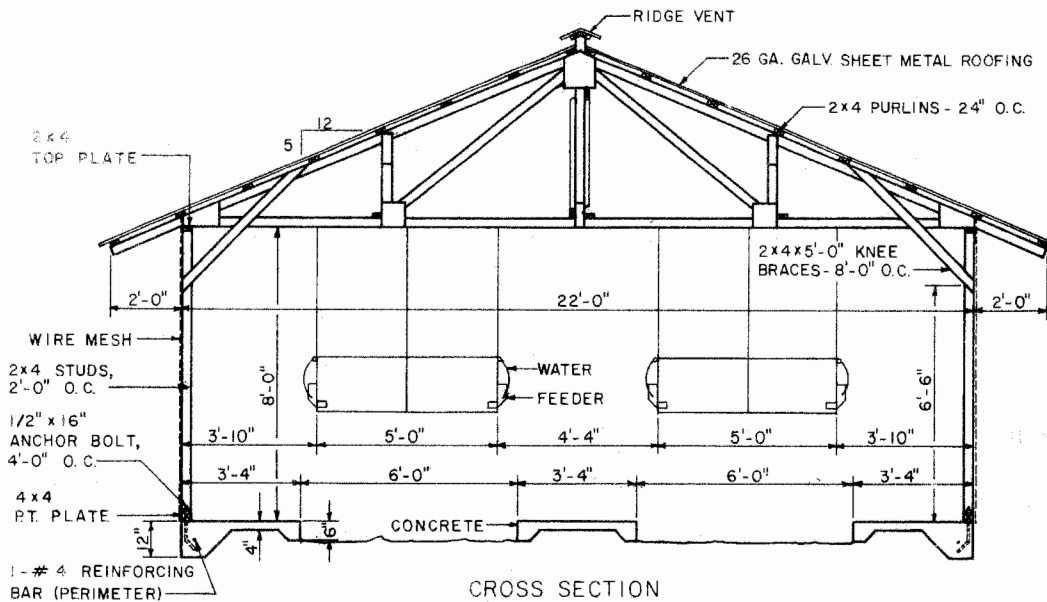

CROSS SECTION

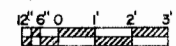


SCALE 3/8" = 1'-0"

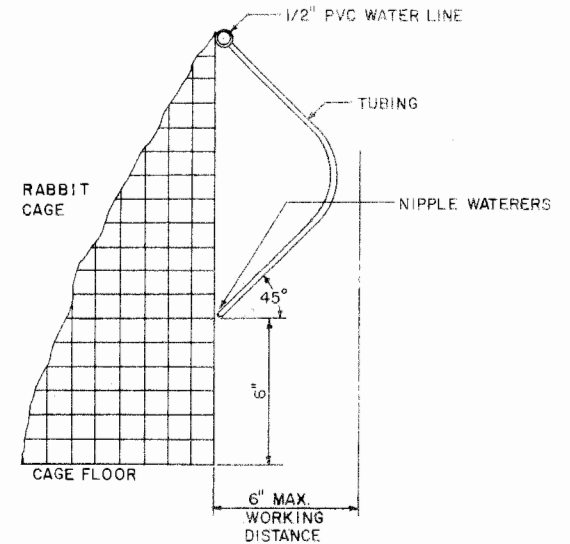

WATER LINE TO CAGES - DETAILS

SCALE 1/4" = 1" 0 1 2 3 4 INCHES

 

2 MULTI-ROW CAGED RABBIT SHED

S.C. '82

6360

SHEET 2 OF 2

Disclaimer

This site makes available conceptual plans that can be helpful in developing building layouts and selecting equipment for various agricultural applications. These plans do not necessarily represent the most current technology or construction codes. They are not construction plans and do not replace the need for competent design assistance in developing safe, legal and well-functioning agricultural building system. The LSU Agriculture Center, the Mid-West Plan Service, the United States Department of Agriculture and none of the cooperating land-grant universities warranty these plans.