


LAYOUT PLAN

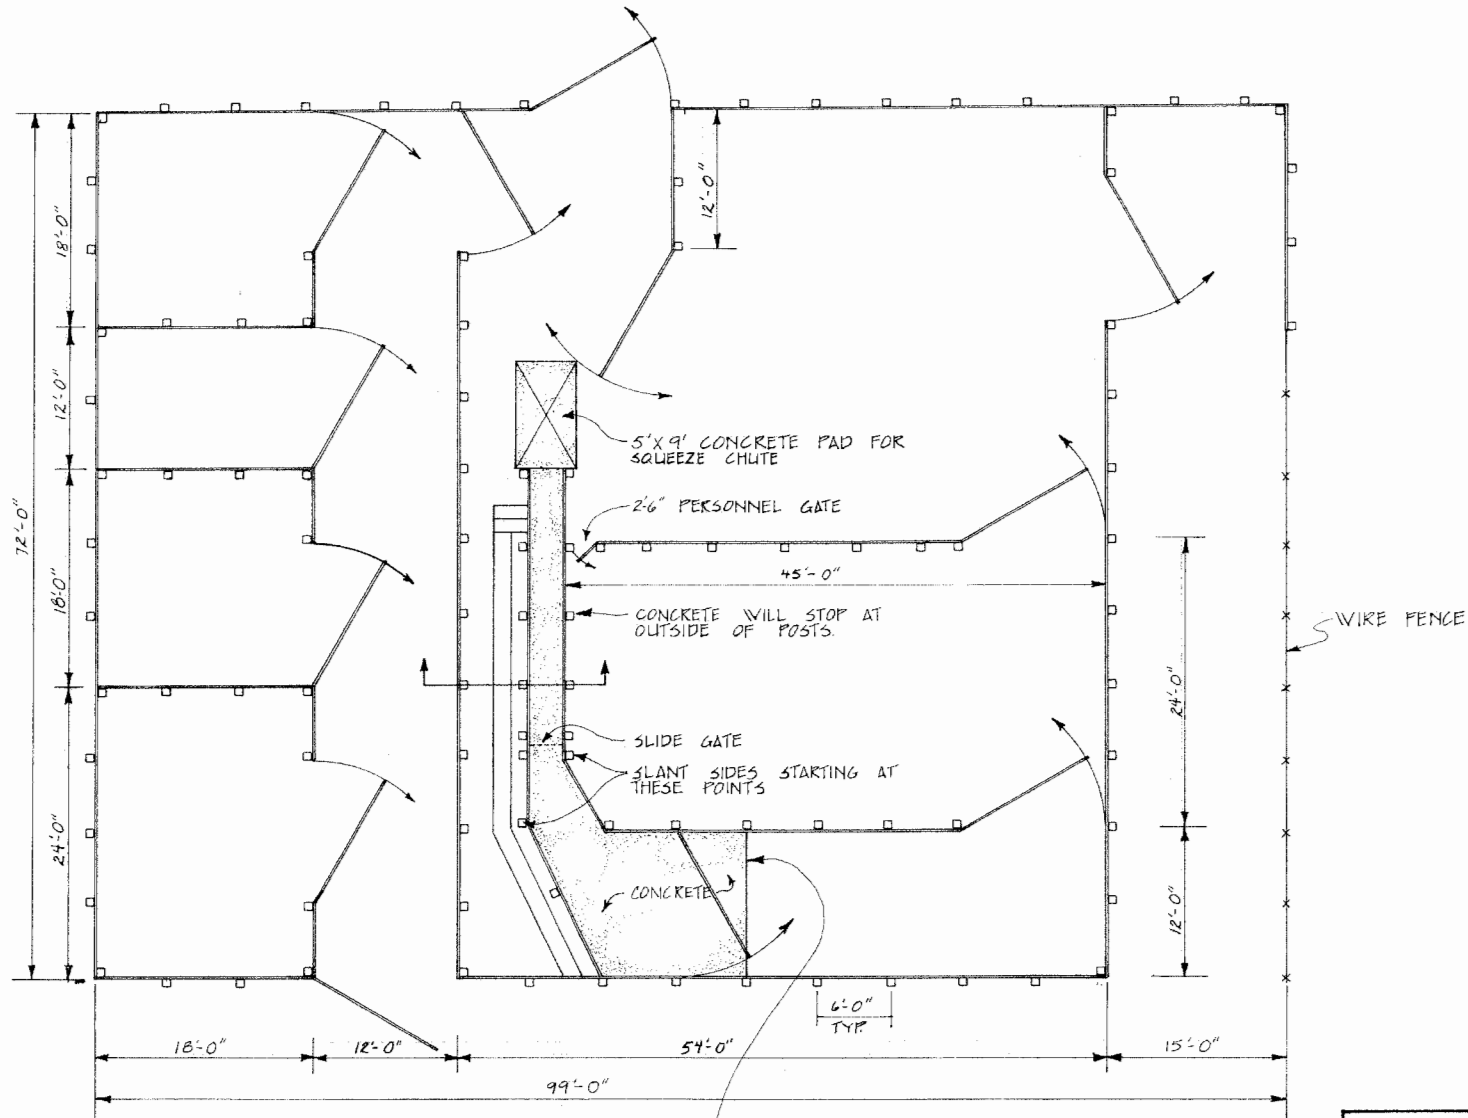

CONCRETE CHUTE FLOOR STARTS HERE AND GOES TO SQUEEZE CHUTE

ALL POST ARE 6" x 6"

ALL GATES ARE 12'-0" EXCEPT WHERE OTHERWISE NOTED




CATTLE WORKING CORRAL (FOR SMALL HERDS)

ENGINEER	H. CHAPMAN & B. BRANCH	SCALE	1/8" = 1'-0"
DRAWN BY	VAP	SHEET	1 OF 2
TRACED BY	VAP	DATE	6-4-82 NO. 24-04

FENCE SECTION

CHUTE SECTION

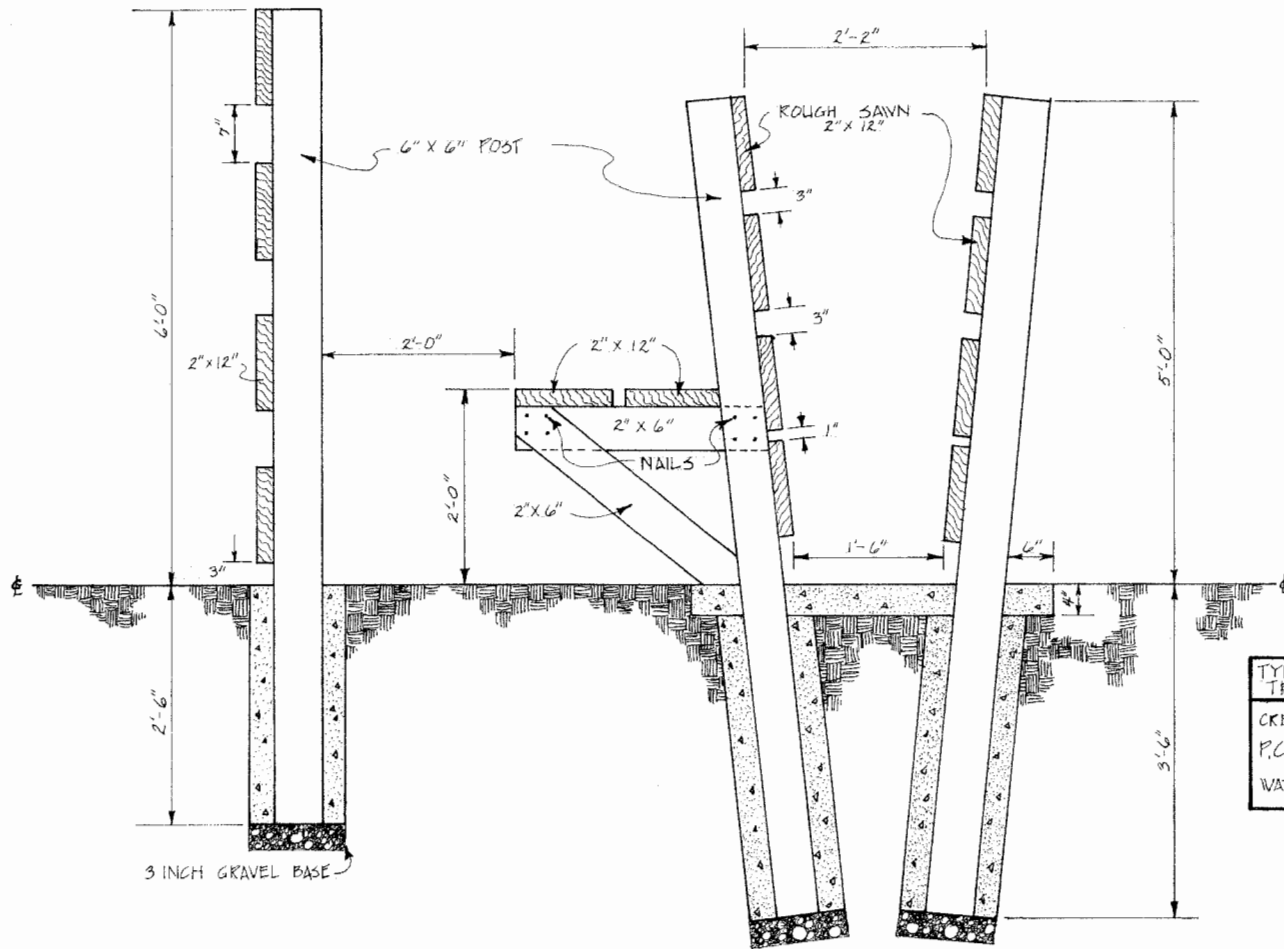

TYPE OF TREATMENT	TREATMENT RETENTION (SOUTHERN PINE)
CREOSOTE	9.0 LBS/CU. FT.
P.C.P.	0.45 LBS/CU. FT.
WATERBORNE SALTS	0.60 LBS/CU. FT.

NOTE: * POSTS LOCATED 6'-0" O.C. ALONG CHUTE AND FENCE.
 * PRESSURE TREATED FOR GROUND CONTACT.



CATTLE WORKING CORRAL (FOR SMALL HERDS)

ENGINEER H. CHAPMAN B. BRANCH	SCALE 1" = 1'-0"
DRAWN BY WAP	SHEET 2 OF 2
TRACED BY WAP	DATE 6-4-82 NO 24-04

Disclaimer

This site makes available conceptual plans that can be helpful in developing building layouts and selecting equipment for various agricultural applications. These plans do not necessarily represent the most current technology or construction codes. They are not construction plans and do not replace the need for competent design assistance in developing safe, legal and well-functioning agricultural building system. The LSU Agriculture Center, the Mid-West Plan Service, the United States Department of Agriculture and none of the cooperating land-grant universities warranty these plans.