




END ELEVATION
SCALE: 3/4" = 1'-0"
12" 6" 0"

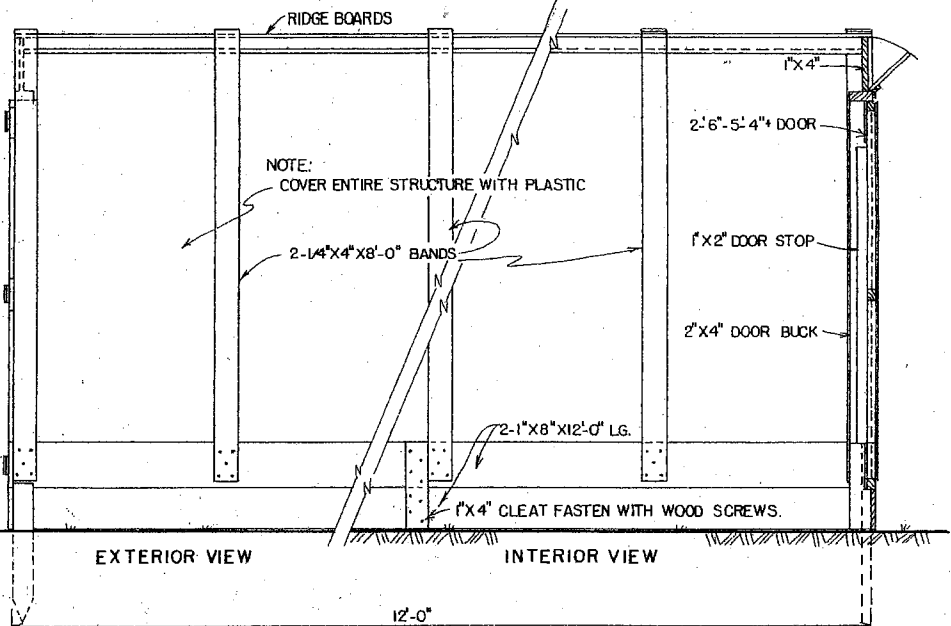

SIDE ELEVATION
SCALE: 3/4" = 1'-0"
12" 6" 0"

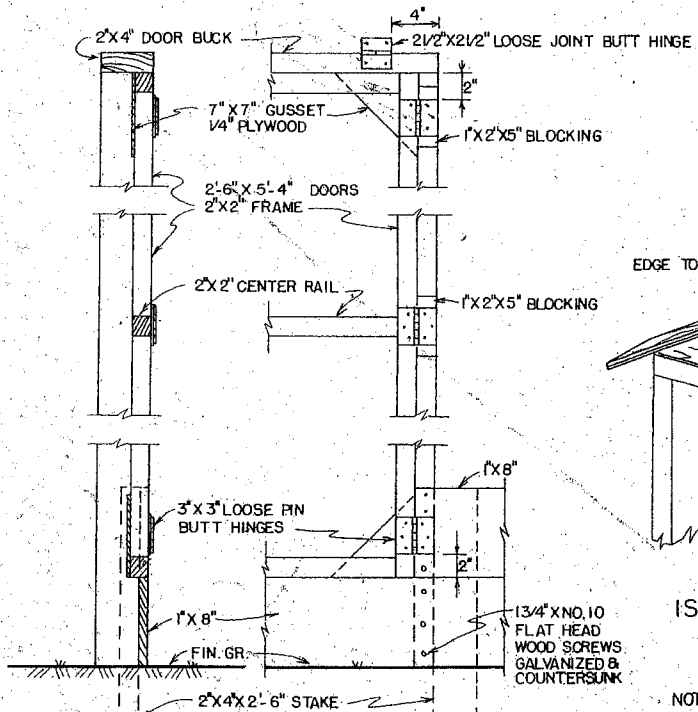


SECTION A-A
SCALE: 1/2" = 1'-0"
12" 6" 0"

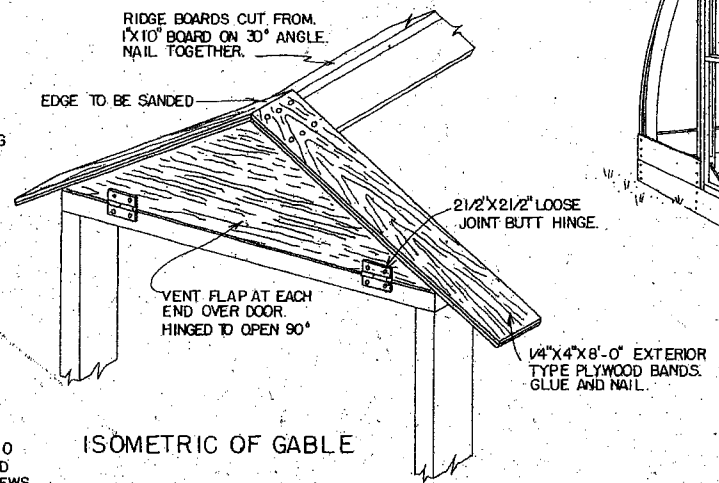

ISOMETRIC OF GABLE

NOTE: COVER DOOR WITH PLASTIC. FASTEN ENTIRE STRUCTURE TOGETHER WITH WOOD SCREWS UNLESS OTHERWISE NOTED. ALL SCREWS TO BE GALVANIZED.

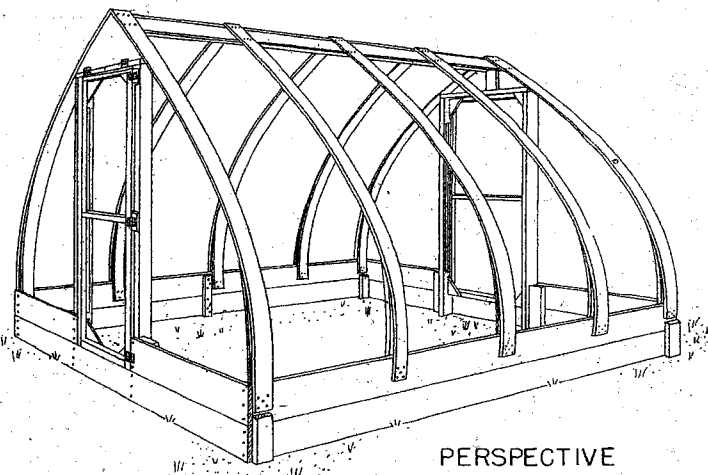

PERSPECTIVE



PORTABLE PLASTIC GREENHOUSE

ENGINEER	SCALE
DRAWN BY	SHEET OF
TRACED BY	DATE
	NO. 5946

BASED ON ORE. PLAN 73

Disclaimer

This site makes available conceptual plans that can be helpful in developing building layouts and selecting equipment for various agricultural applications. These plans do not necessarily represent the most current technology or construction codes. They are not construction plans and do not replace the need for competent design assistance in developing safe, legal and well-functioning agricultural building system. The LSU Agriculture Center, the Mid-West Plan Service, the United States Department of Agriculture and none of the cooperating land-grant universities warranty these plans.