


DETAIL OF INTERMEDIATE FRAMING
SCALE: 1"=1'-0"

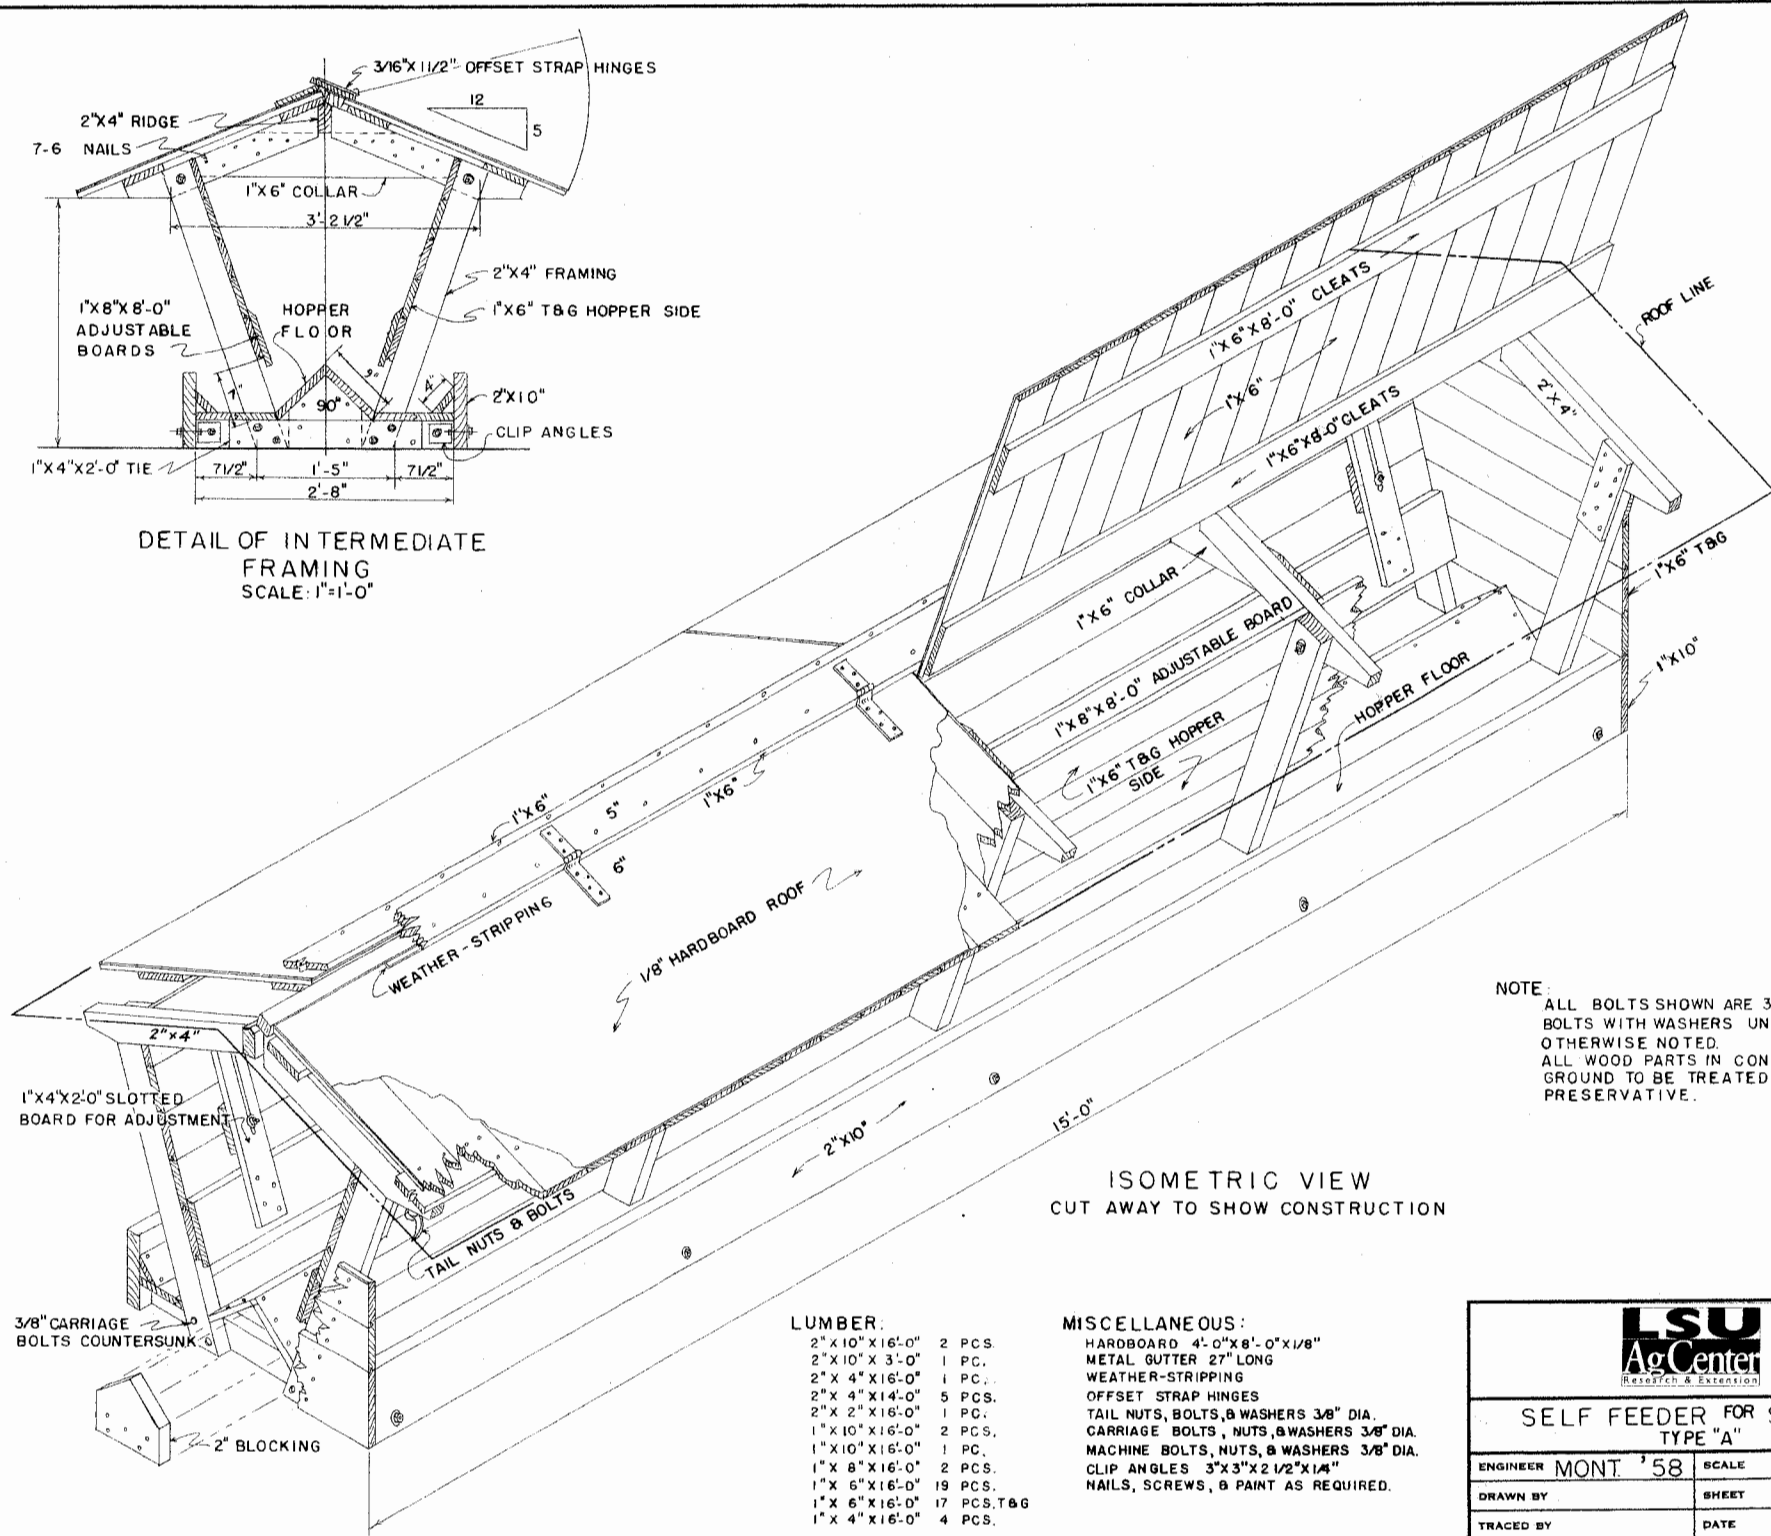

ISOMETRIC VIEW
CUT AWAY TO SHOW CONSTRUCTION

NOTE:
ALL BOLTS SHOWN ARE 3/8" MACHINE BOLTS WITH WASHERS UNLESS OTHERWISE NOTED.
ALL WOOD PARTS IN CONTACT WITH GROUND TO BE TREATED WITH A PRESERVATIVE.

- LUMBER:**
- 2" X 10" X 16'-0" 2 PCS.
 - 2" X 10" X 3'-0" 1 PC.
 - 2" X 4" X 16'-0" 1 PC.
 - 2" X 4" X 14'-0" 5 PCS.
 - 2" X 2" X 16'-0" 1 PC.
 - 1" X 10" X 16'-0" 2 PCS.
 - 1" X 10" X 16'-0" 1 PC.
 - 1" X 8" X 16'-0" 2 PCS.
 - 1" X 6" X 16'-0" 19 PCS.
 - 1" X 6" X 16'-0" 17 PCS. T&G
 - 1" X 4" X 16'-0" 4 PCS.

- MISCELLANEOUS:**
- HARDBOARD 4'-0" X 8'-0" X 1/8"
 - METAL GUTTER 27" LONG
 - WEATHER-STRIPPING
 - OFFSET STRAP HINGES
 - TAIL NUTS, BOLTS, & WASHERS 3/8" DIA.
 - CARRIAGE BOLTS, NUTS, & WASHERS 3/8" DIA.
 - MACHINE BOLTS, NUTS, & WASHERS 3/8" DIA.
 - CLIP ANGLES 3" X 3" X 2 1/2" X 1/4"
 - NAILS, SCREWS, & PAINT AS REQUIRED.



SELF FEEDER FOR SHEEP
TYPE "A"

ENGINEER	MONT. '58	SCALE	
DRAWN BY		SHEET	1 OF 1
TRACED BY		DATE	NO. 5861

Disclaimer

This site makes available conceptual plans that can be helpful in developing building layouts and selecting equipment for various agricultural applications. These plans do not necessarily represent the most current technology or construction codes. They are not construction plans and do not replace the need for competent design assistance in developing safe, legal and well-functioning agricultural building system. The LSU Agriculture Center, the Mid-West Plan Service, the United States Department of Agriculture and none of the cooperating land-grant universities warranty these plans.